


# SECTION THROUGH B2 BORINGS

PROJECT 8.2751801 B-3709  
 COUNTY WATAUGA  
 SHEET 6 OF 16

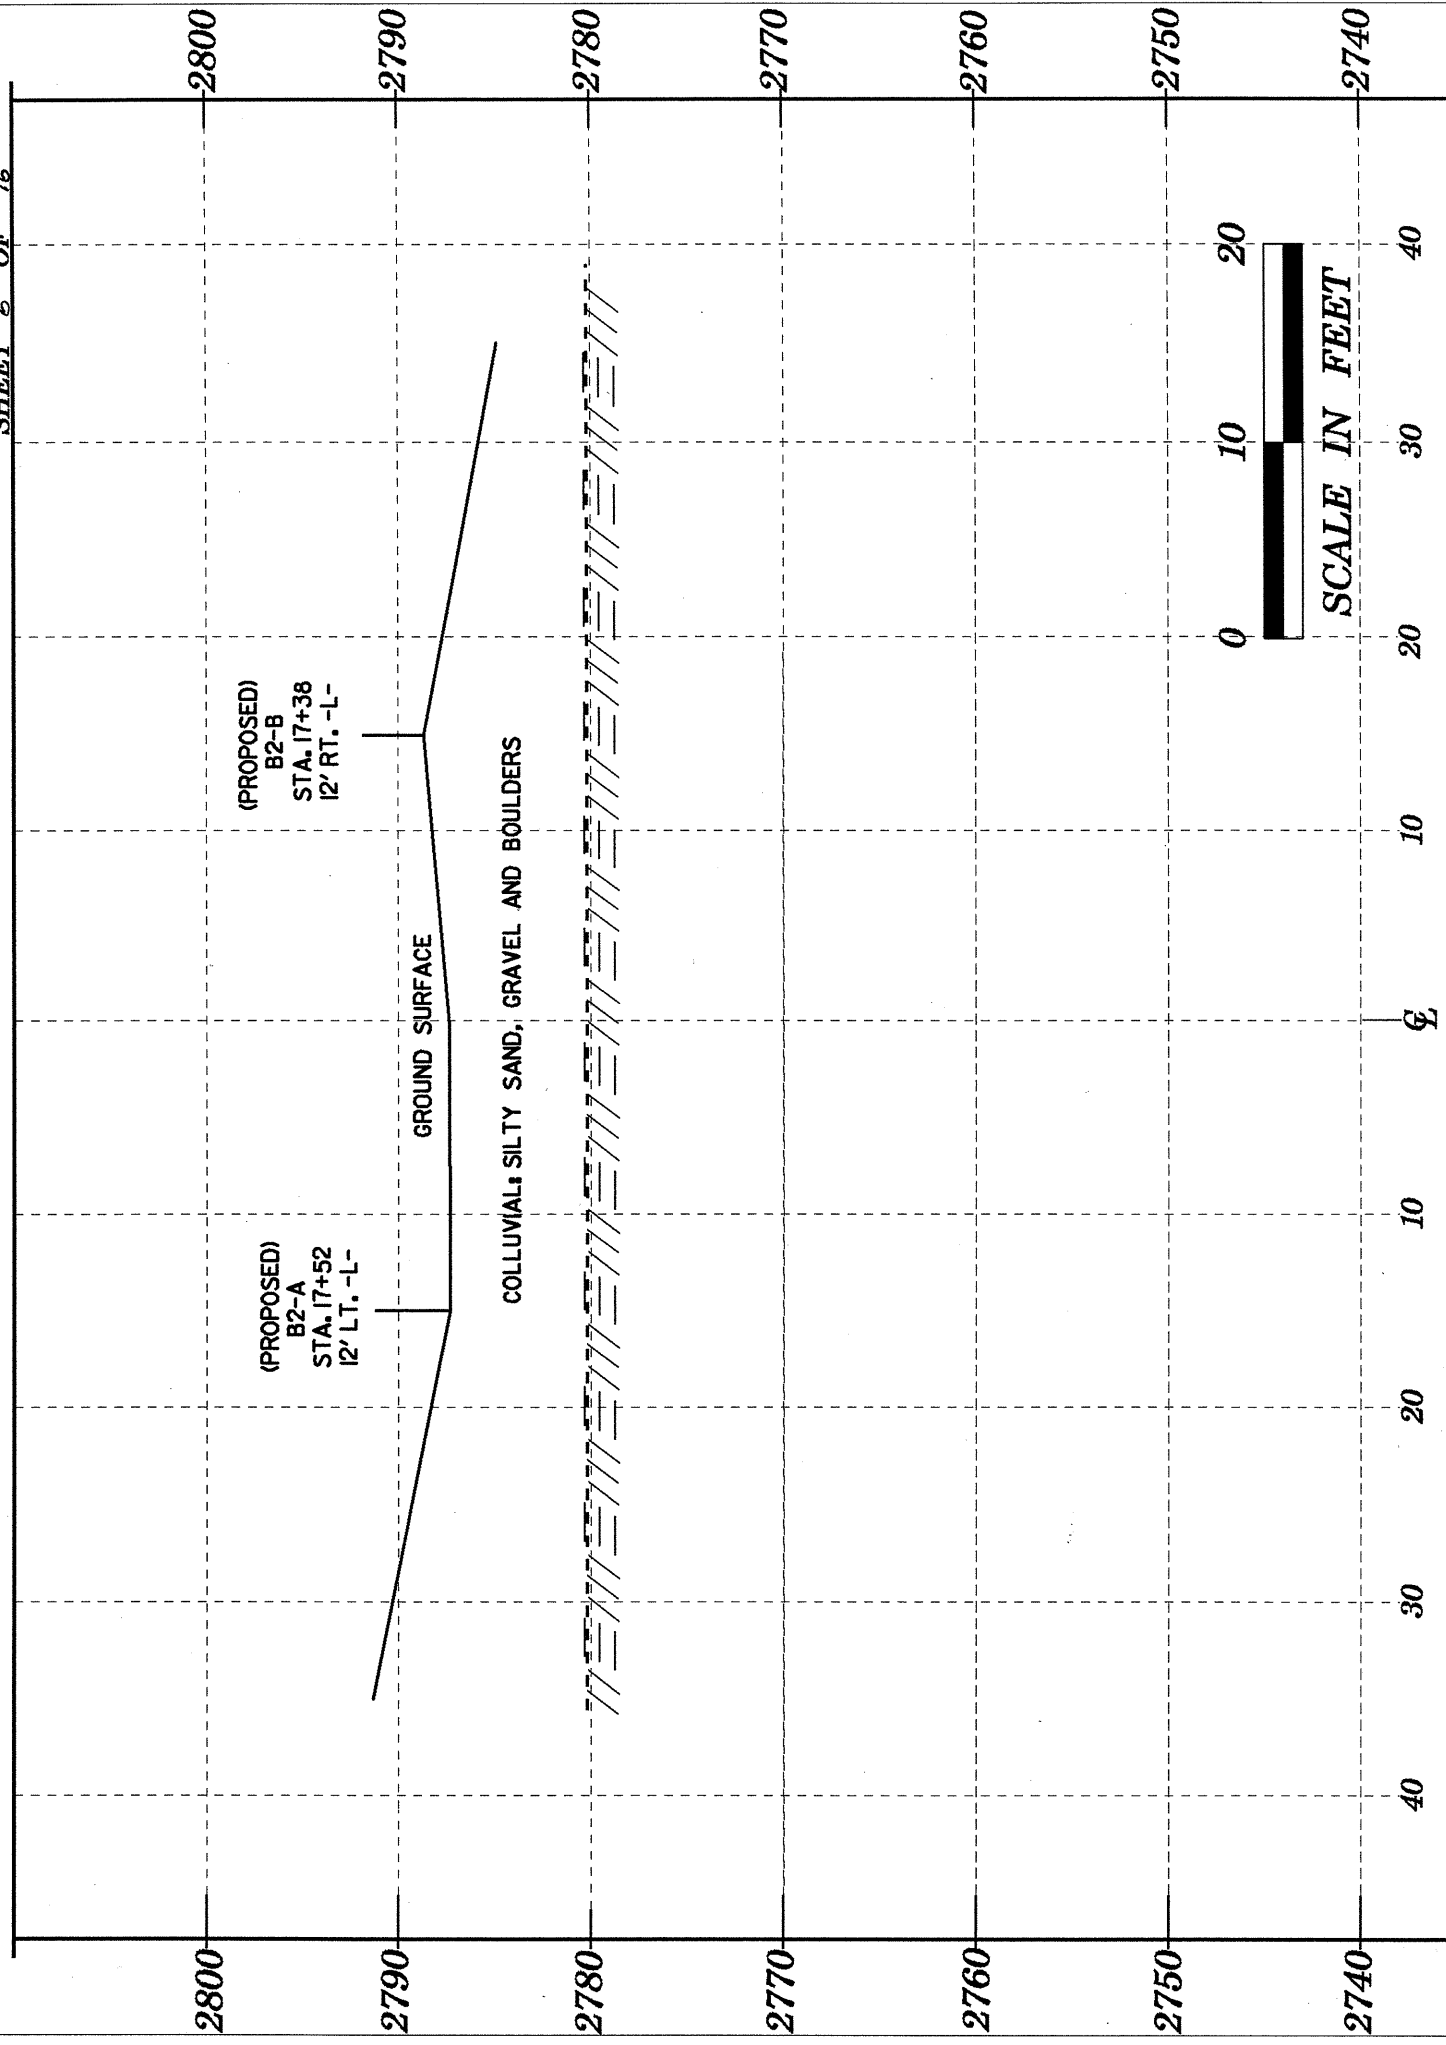

# SECTION THROUGH EB-2 BORINGS

