



15
-L- DETOUR STA. 15+75+/-

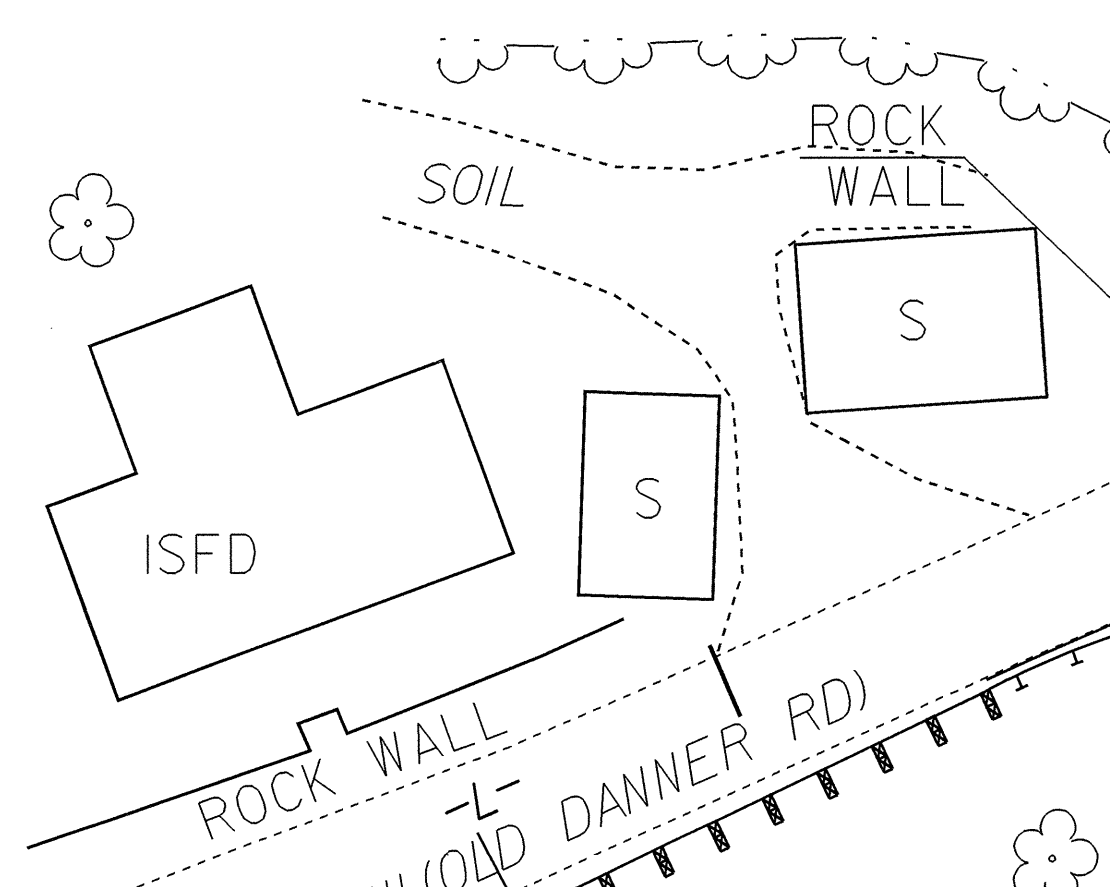


-L- DETOUR STA. 14+70.00

SEE CONSTRUCTION PLANS
FOR SPECIAL ANCHOR UNIT.

-L- DETOUR STA. 18+50+/-

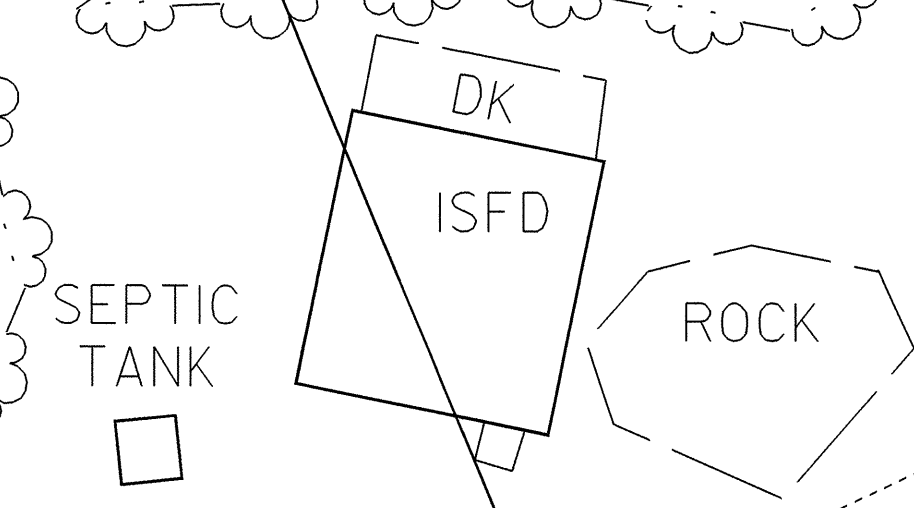

TEMP.
CRASH
CUSHION

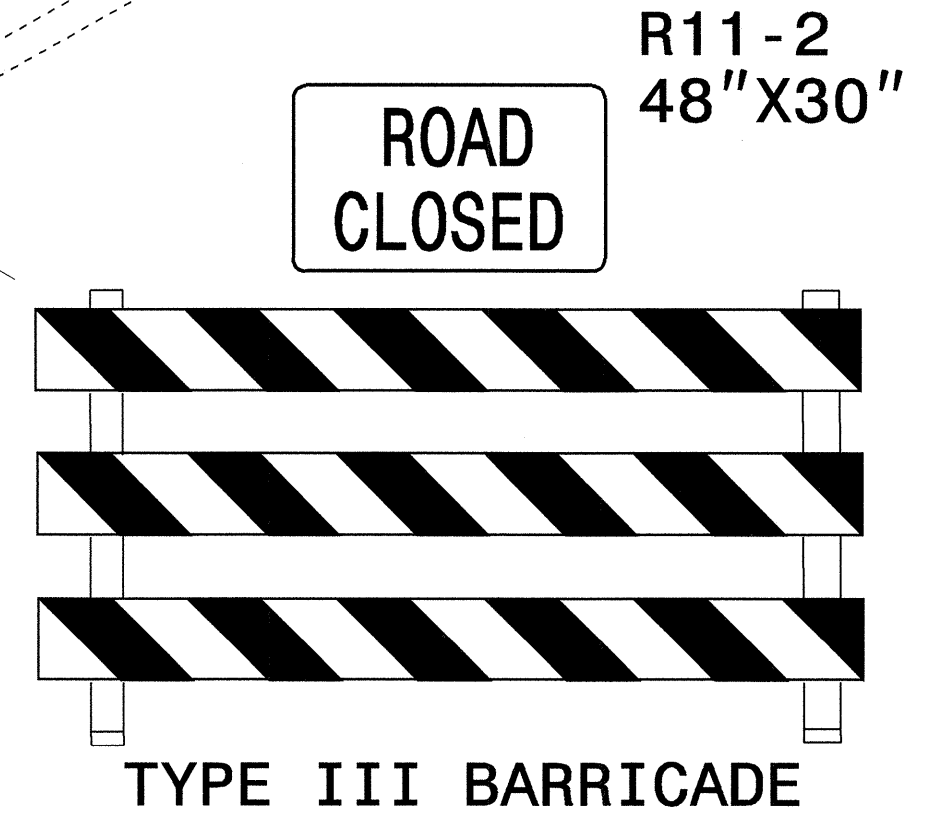

-L- DETOUR STA. 18+25+/-

01-FEB-2005 16:01
 \\sfs-ccr\501\B3709\TCE\B3709_fc_tcp1-10.dgn
 mmdmr\jguez AT 10:05:41

APPROVED: DATE: 1/28/05

SEAL
STATE OF NORTH CAROLINA
PROFESSIONAL ENGINEER
G. L. GETTLER
8973

PHASE I

SCALE: NONE		REVISIONS
DATE: JAN 2005		
DWG. BY: MRM		
DESIGN BY: MRM		
REVIEWED BY: JWG		

CADD FILE