


UTILITIES BY OTHERS

NOTE:
 ALL PROPOSED UTILITY WORK
 SHOWN ON THIS SHEET WILL
 BE DONE BY OTHERS

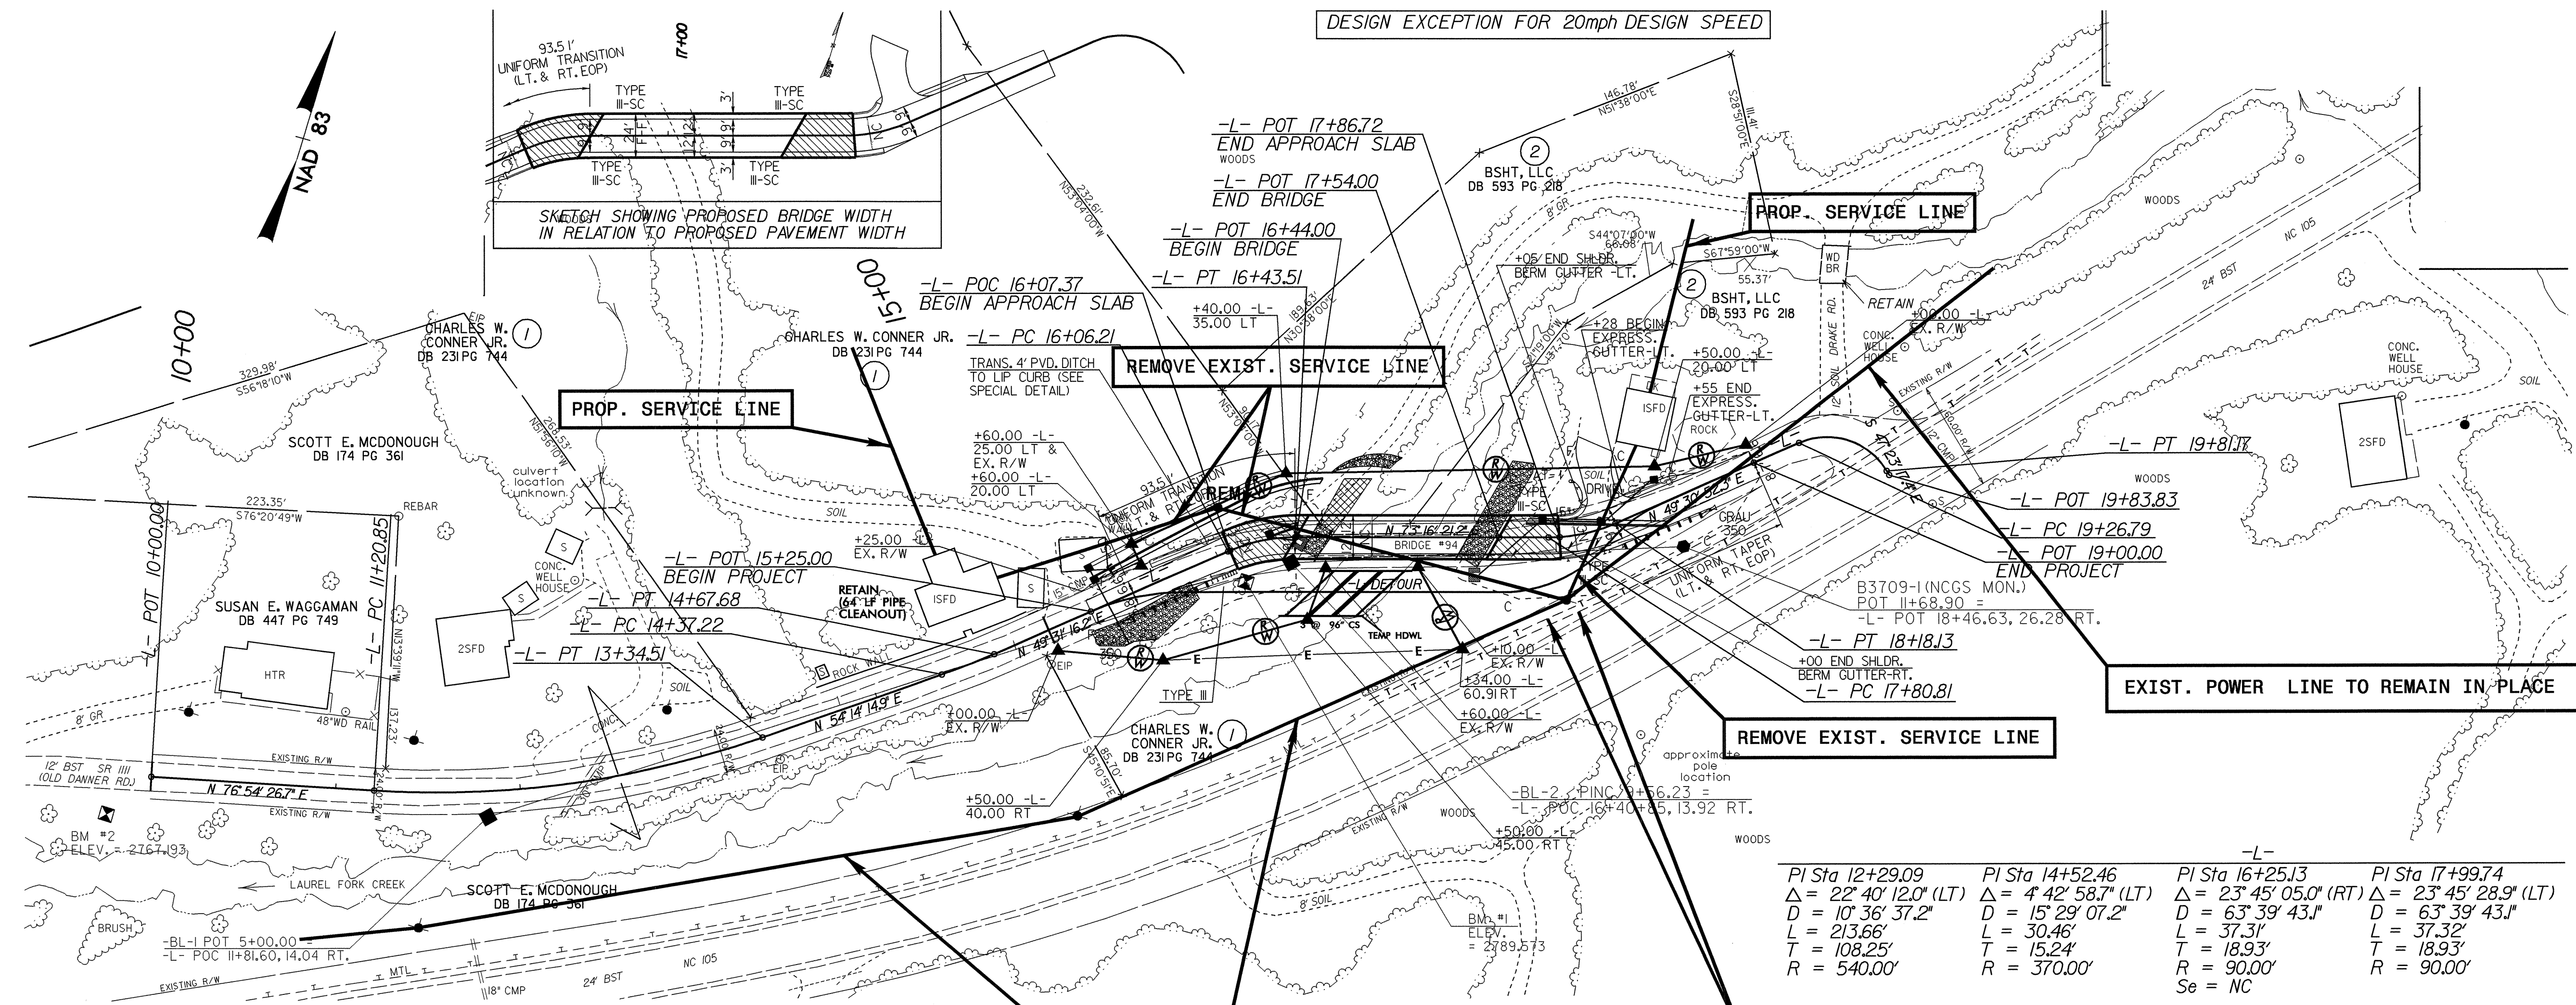

8/17/99

16-1 FEB-2005 10:41 U:\P\o\B3709\UTL_UO2_PSH04.DGN
 klemil