

See Sheet 1-B For Conventional Symbols

STATE OF NORTH CAROLINA DIVISION OF HIGHWAYS


T.I.P. NO.	SHEET NO.
B-3709	UO-1

UTILITY BY OTHERS PLANS WATAUGA COUNTY


LOCATION: PROPOSED INTERCHANGE AT EXISTING
I-77 AND SR 1102 GRADE SEPARATION

TYPE OF WORK: RELOCATING POWER, TELEPHONE LINES AND TV CABLES LINES

TIP PROJECT: B-3709

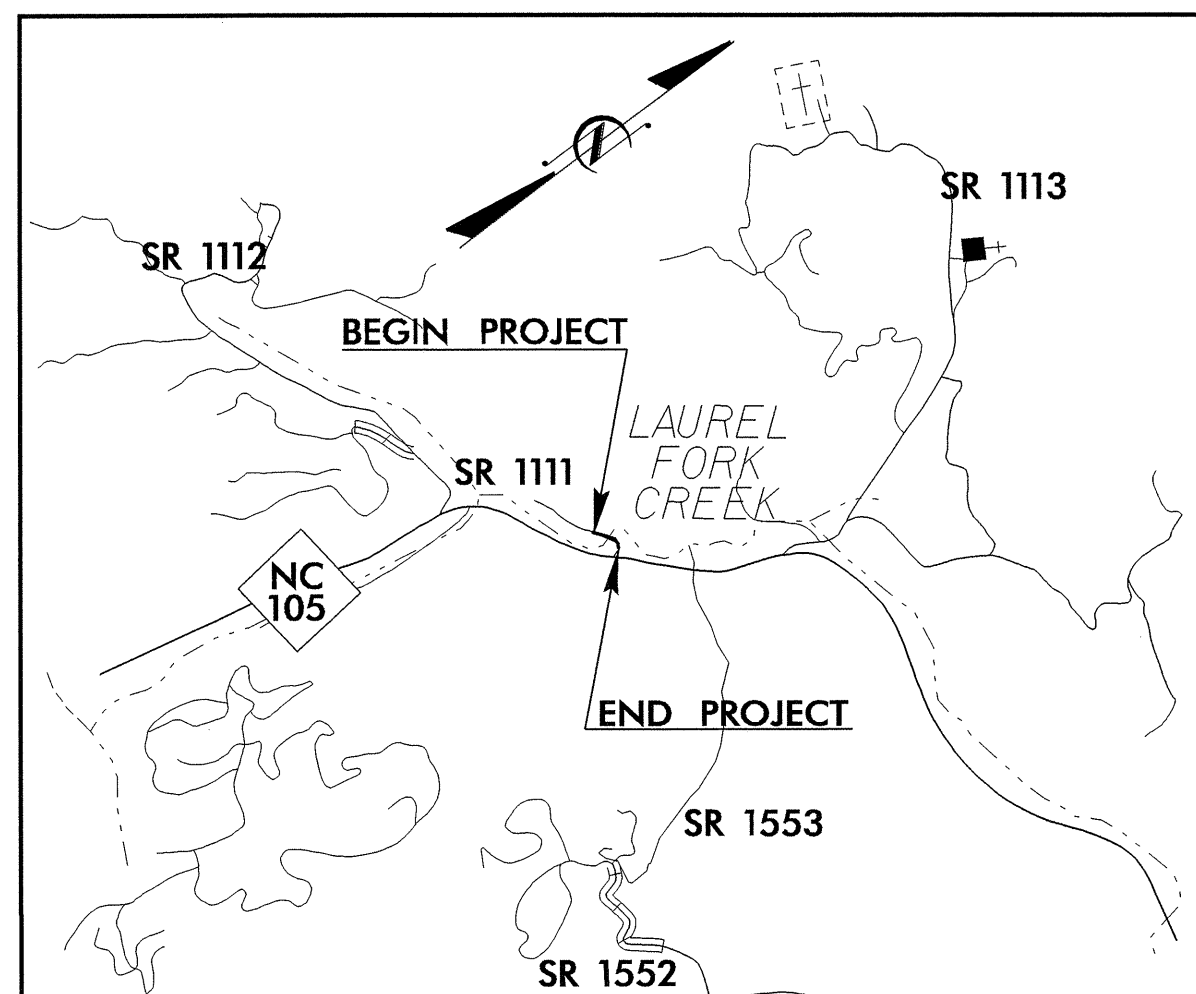

VICINITY MAP

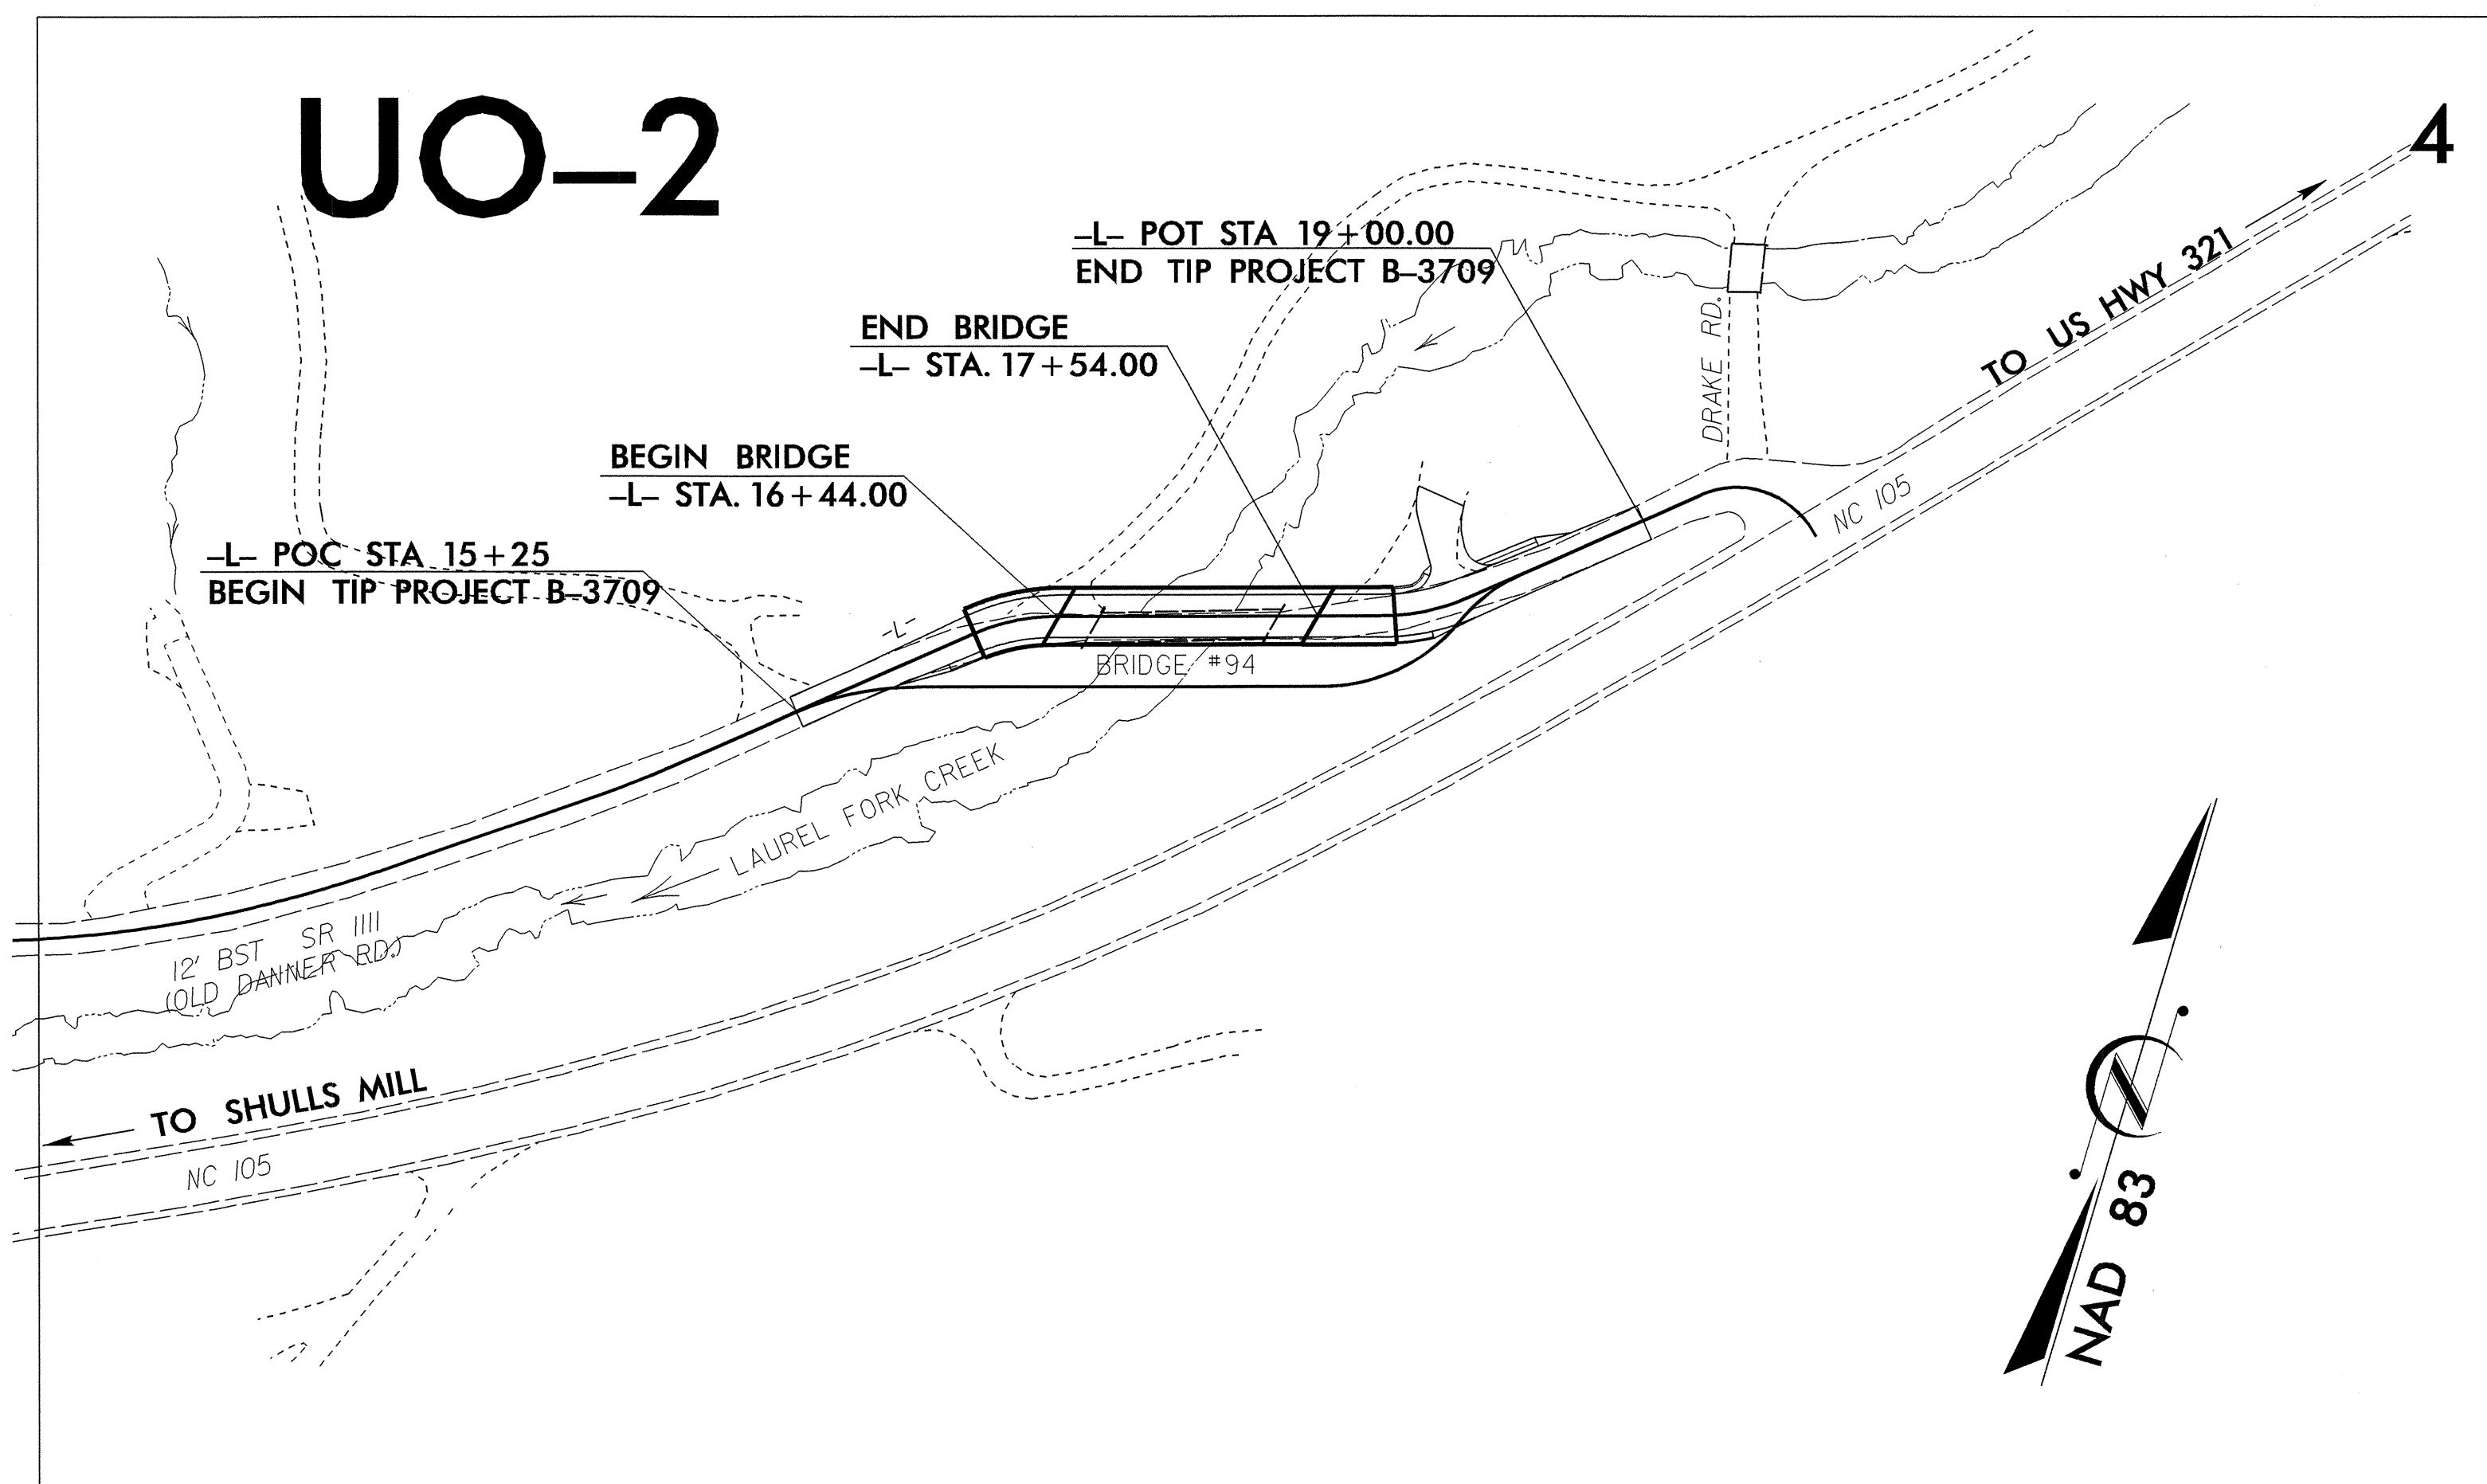

INDEX OF SHEETS

<u>SHEET NO.</u>	<u>DESCRIPTION</u>
UO-1	TITLE SHEET
UO-2	UTILITY BY OTHERS PLAN SHEETS

UTILITY BY OTHERS ON PROJECT

- (1) POWER: BLUE RIDGE EMC
- (2) TELEPHONE: SKY LINE TELEPHONE
- (3) TV CABLE: CHARTER COMMUNICATIONS

U:\PROJECTS\B3709\UTL\UO1_TSH.DWG