



Rev. 3/15/01

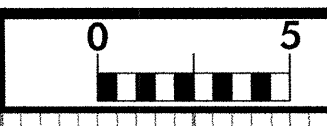

PROJ. REFERENCE NO.
B-3709

SHEET NO.
X-5

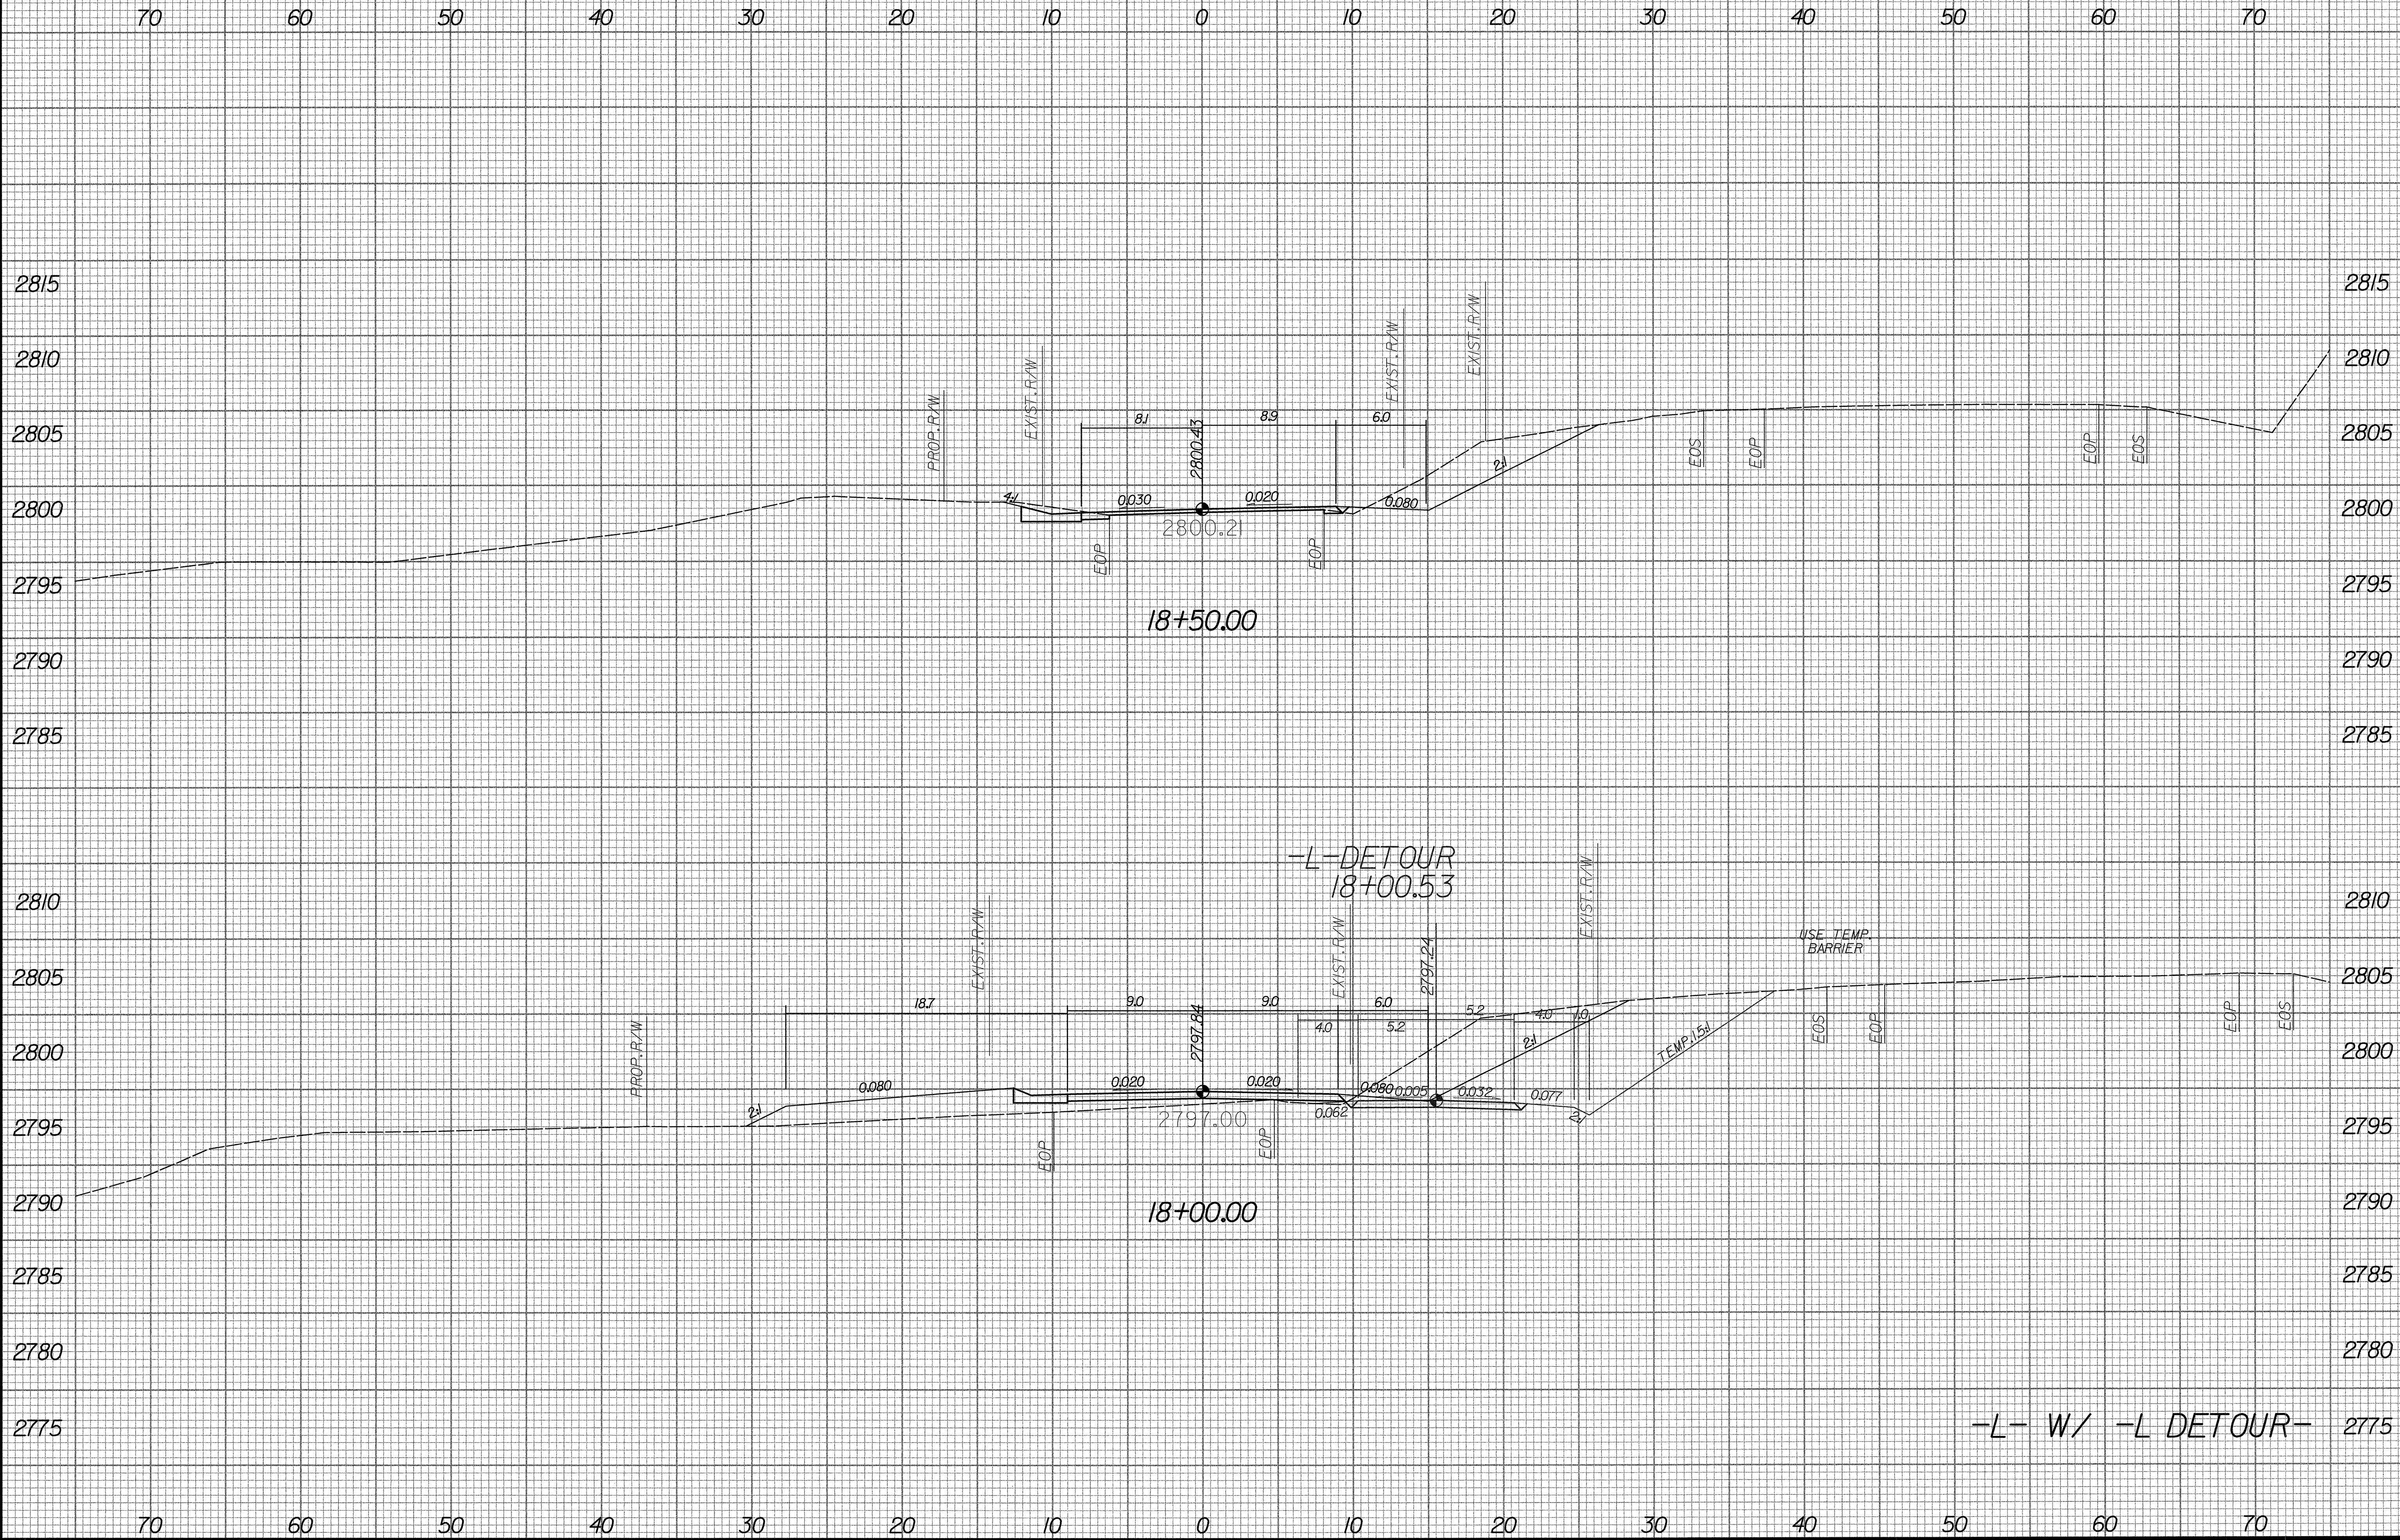

\$\$\$\$\$SYTIME\$\$\$\$\$
\$\$\$\$\$DATE\$\$\$\$\$
\$\$\$\$\$USER\$\$\$\$\$
\$\$\$\$\$PC\$\$\$\$\$
\$\$\$\$\$PRN\$\$\$\$\$
\$\$\$\$\$DGN\$\$\$\$\$
\$\$\$\$\$PLOT\$\$\$\$\$
\$\$\$\$\$TIME\$\$\$\$\$

-L- W/ -L DETOUR-