
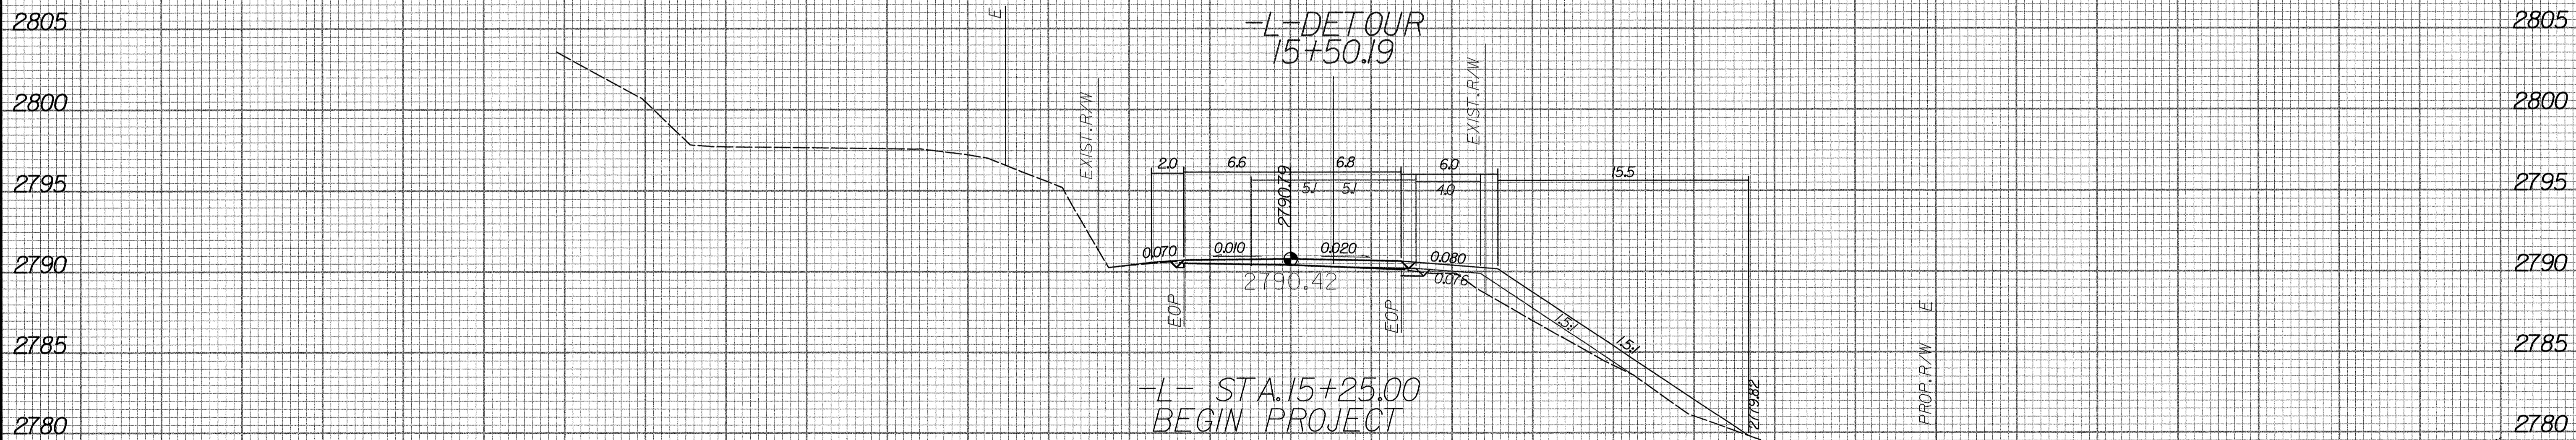
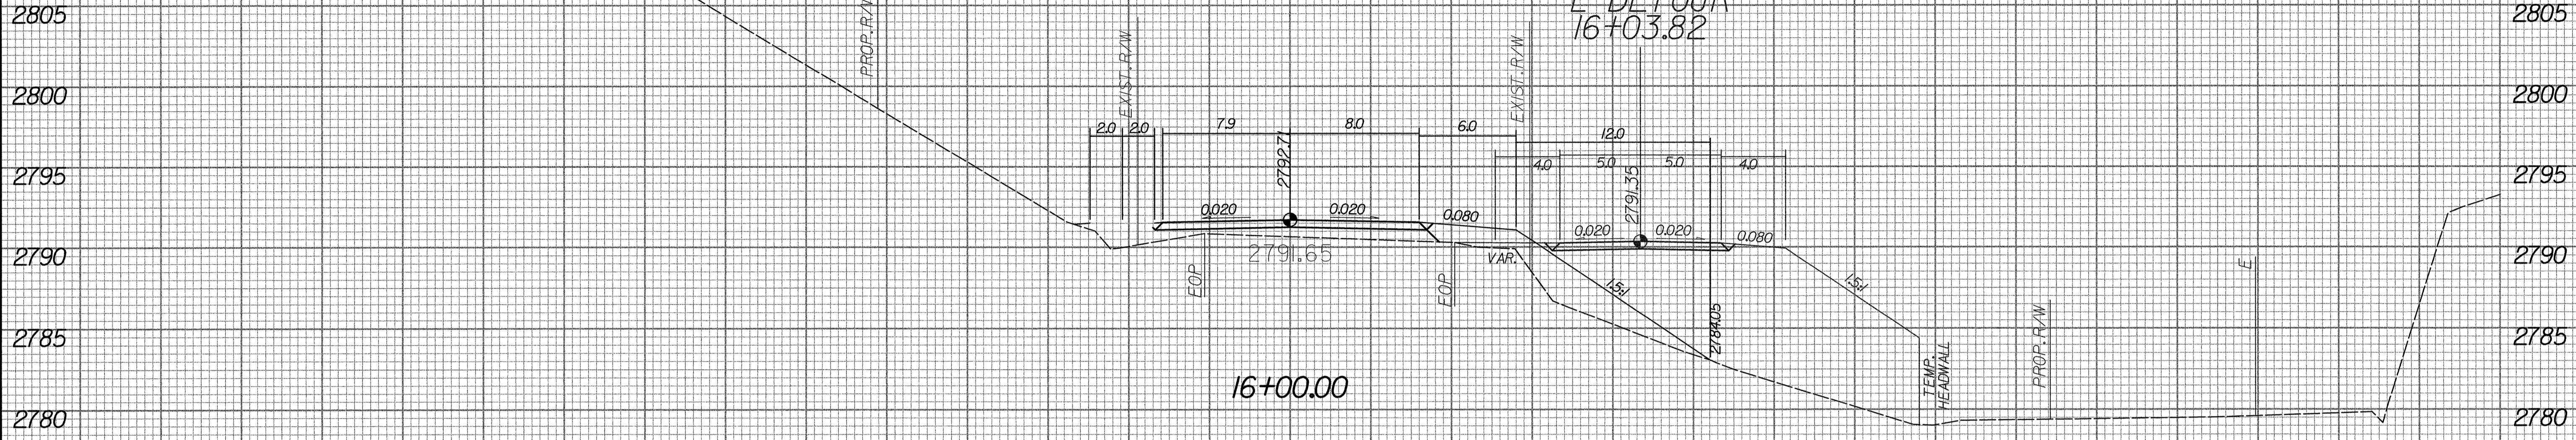


Rev. 3/16/01

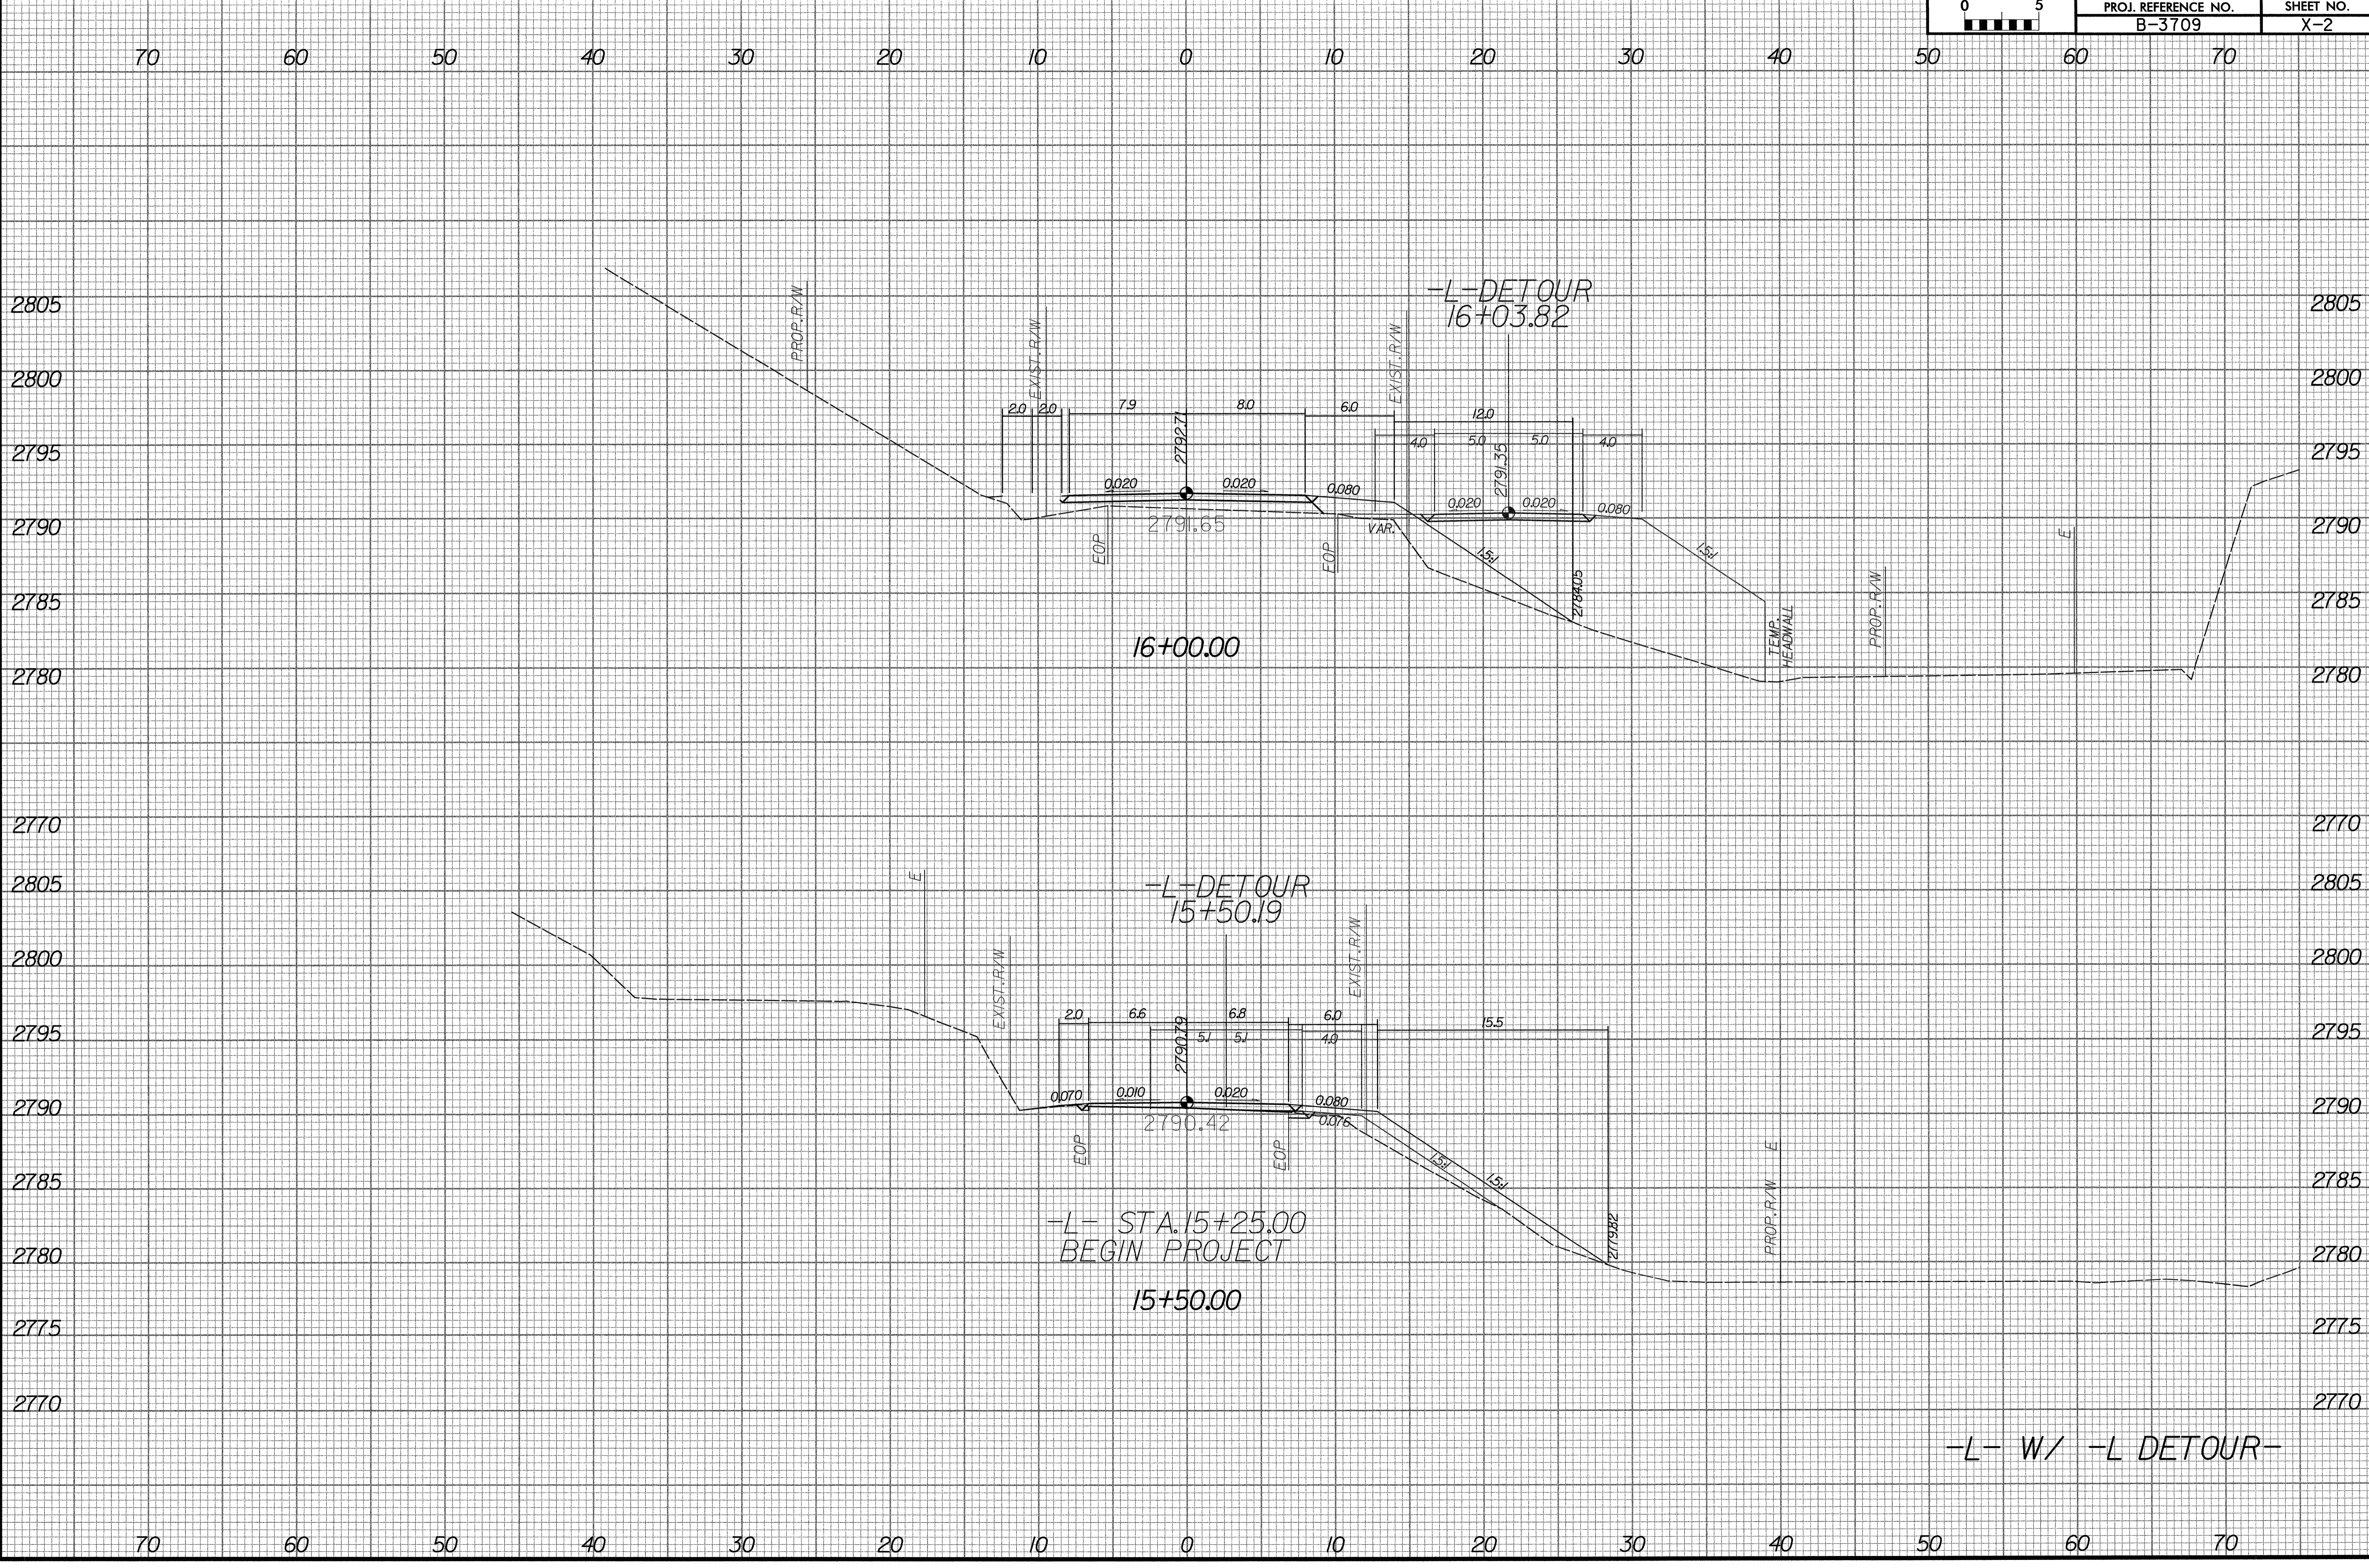

-L- W/ -L DETOUR-

SYSTEMS TIME \$\$\$\$\$\$
\$\$\$\$\$ USER NAME \$\$\$\$\$\$
\$\$\$\$\$ DATE \$\$\$\$\$\$
\$\$\$\$\$ DDON \$\$\$\$\$\$