


PLAN OF RIP RAP


ESTIMATED QUANTITIES		
BRIDGE @ STA. 17+05.50 -L-	PLAIN RIP RAP CLASS II	FILTER FABRIC FOR DRAINAGE
	TONS	SQUARE YARDS
END BENT 1	225	250
END BENT 2	130	145

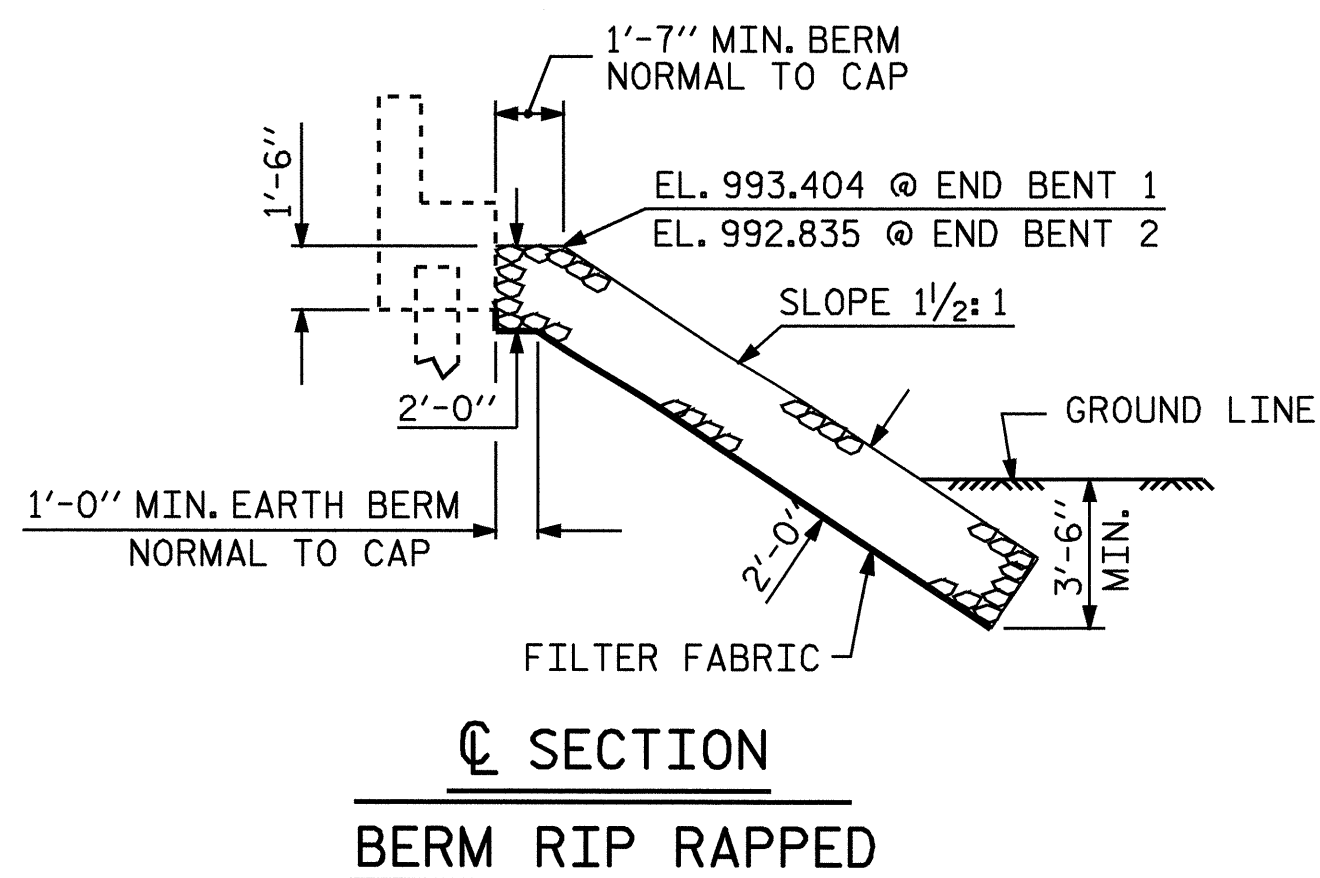

SECTION  
BERM RIP RAPPED

PROJECT NO. B-3714  
WILKES COUNTY  
 STATION: 17+05.50 -L-

STATE OF NORTH CAROLINA DEPARTMENT OF TRANSPORTATION RALEIGH						SHEET NO. S-29
STANDARD RIP RAP DETAILS						TOTAL SHEETS 35
REVISIONS						NO.
NO.	BY:	DATE:	NO.	BY:	DATE:	
1			3			4
2			4			

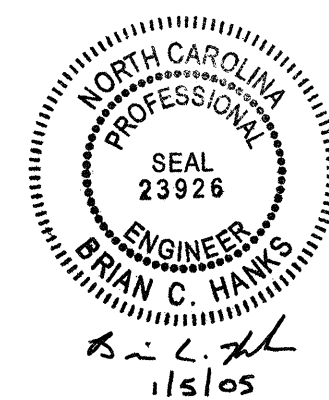

ASSEMBLED BY : P.C. BREWER DATE : 7/15/04  
 CHECKED BY : K.W. ALFORD DATE : 8/9/04  
 DRAWN BY : FCJ 2/88 REV. 7/17/98 REK/RWW  
 CHECKED BY : ARB 8/88 REV. 8/16/99 RWW/LES  
 REV. 10/17/00 RWW/LES