


NOTE:  
 ★ FOR REINFORCING STEEL IN THIS AREA,  
 SEE END OF RAIL DETAILS, SHEET 2 OF 2.

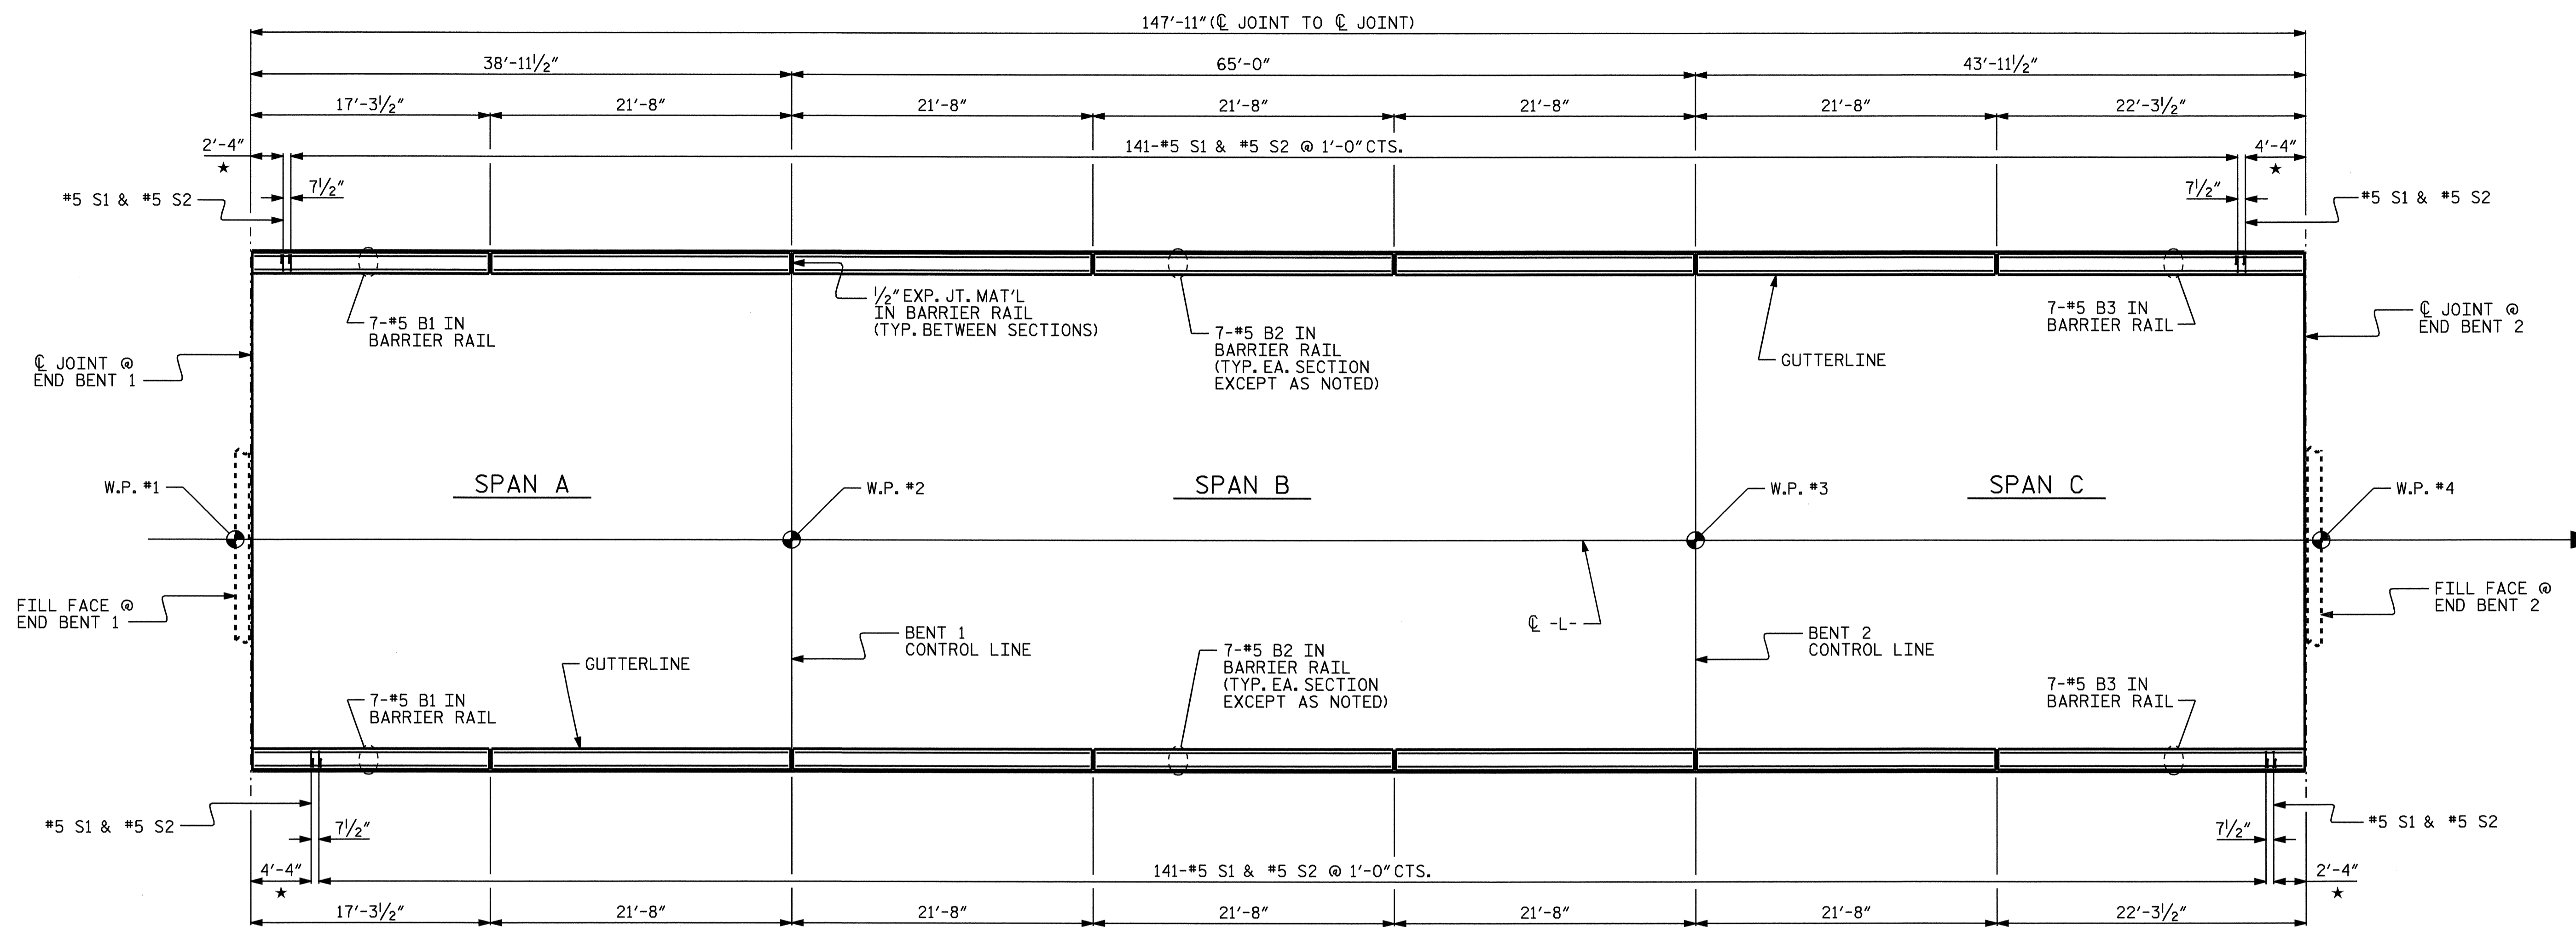

PLAN OF BARRIER RAIL

PROJECT NO. B-3714  
WILKES COUNTY  
 STATION: 17+05.50 -L-

SHEET 1 OF 2  
 STATE OF NORTH CAROLINA  
 DEPARTMENT OF TRANSPORTATION  
 RALEIGH

CONCRETE  
 BARRIER RAIL



DRAWN BY : P.C. BREWER DATE : 7/9/04  
 CHECKED BY : K.W. ALFORD DATE : 8/6/04

REVISIONS						SHEET NO. S-16
NO.	BY:	DATE:	NO.	BY:	DATE:	
1			3			TOTAL SHEETS 35
2			4			