


NOTES:
 FOR BARRIER RAIL REINFORCING STEEL AND DETAILS, SEE "CONCRETE BARRIER RAIL" SHEET.

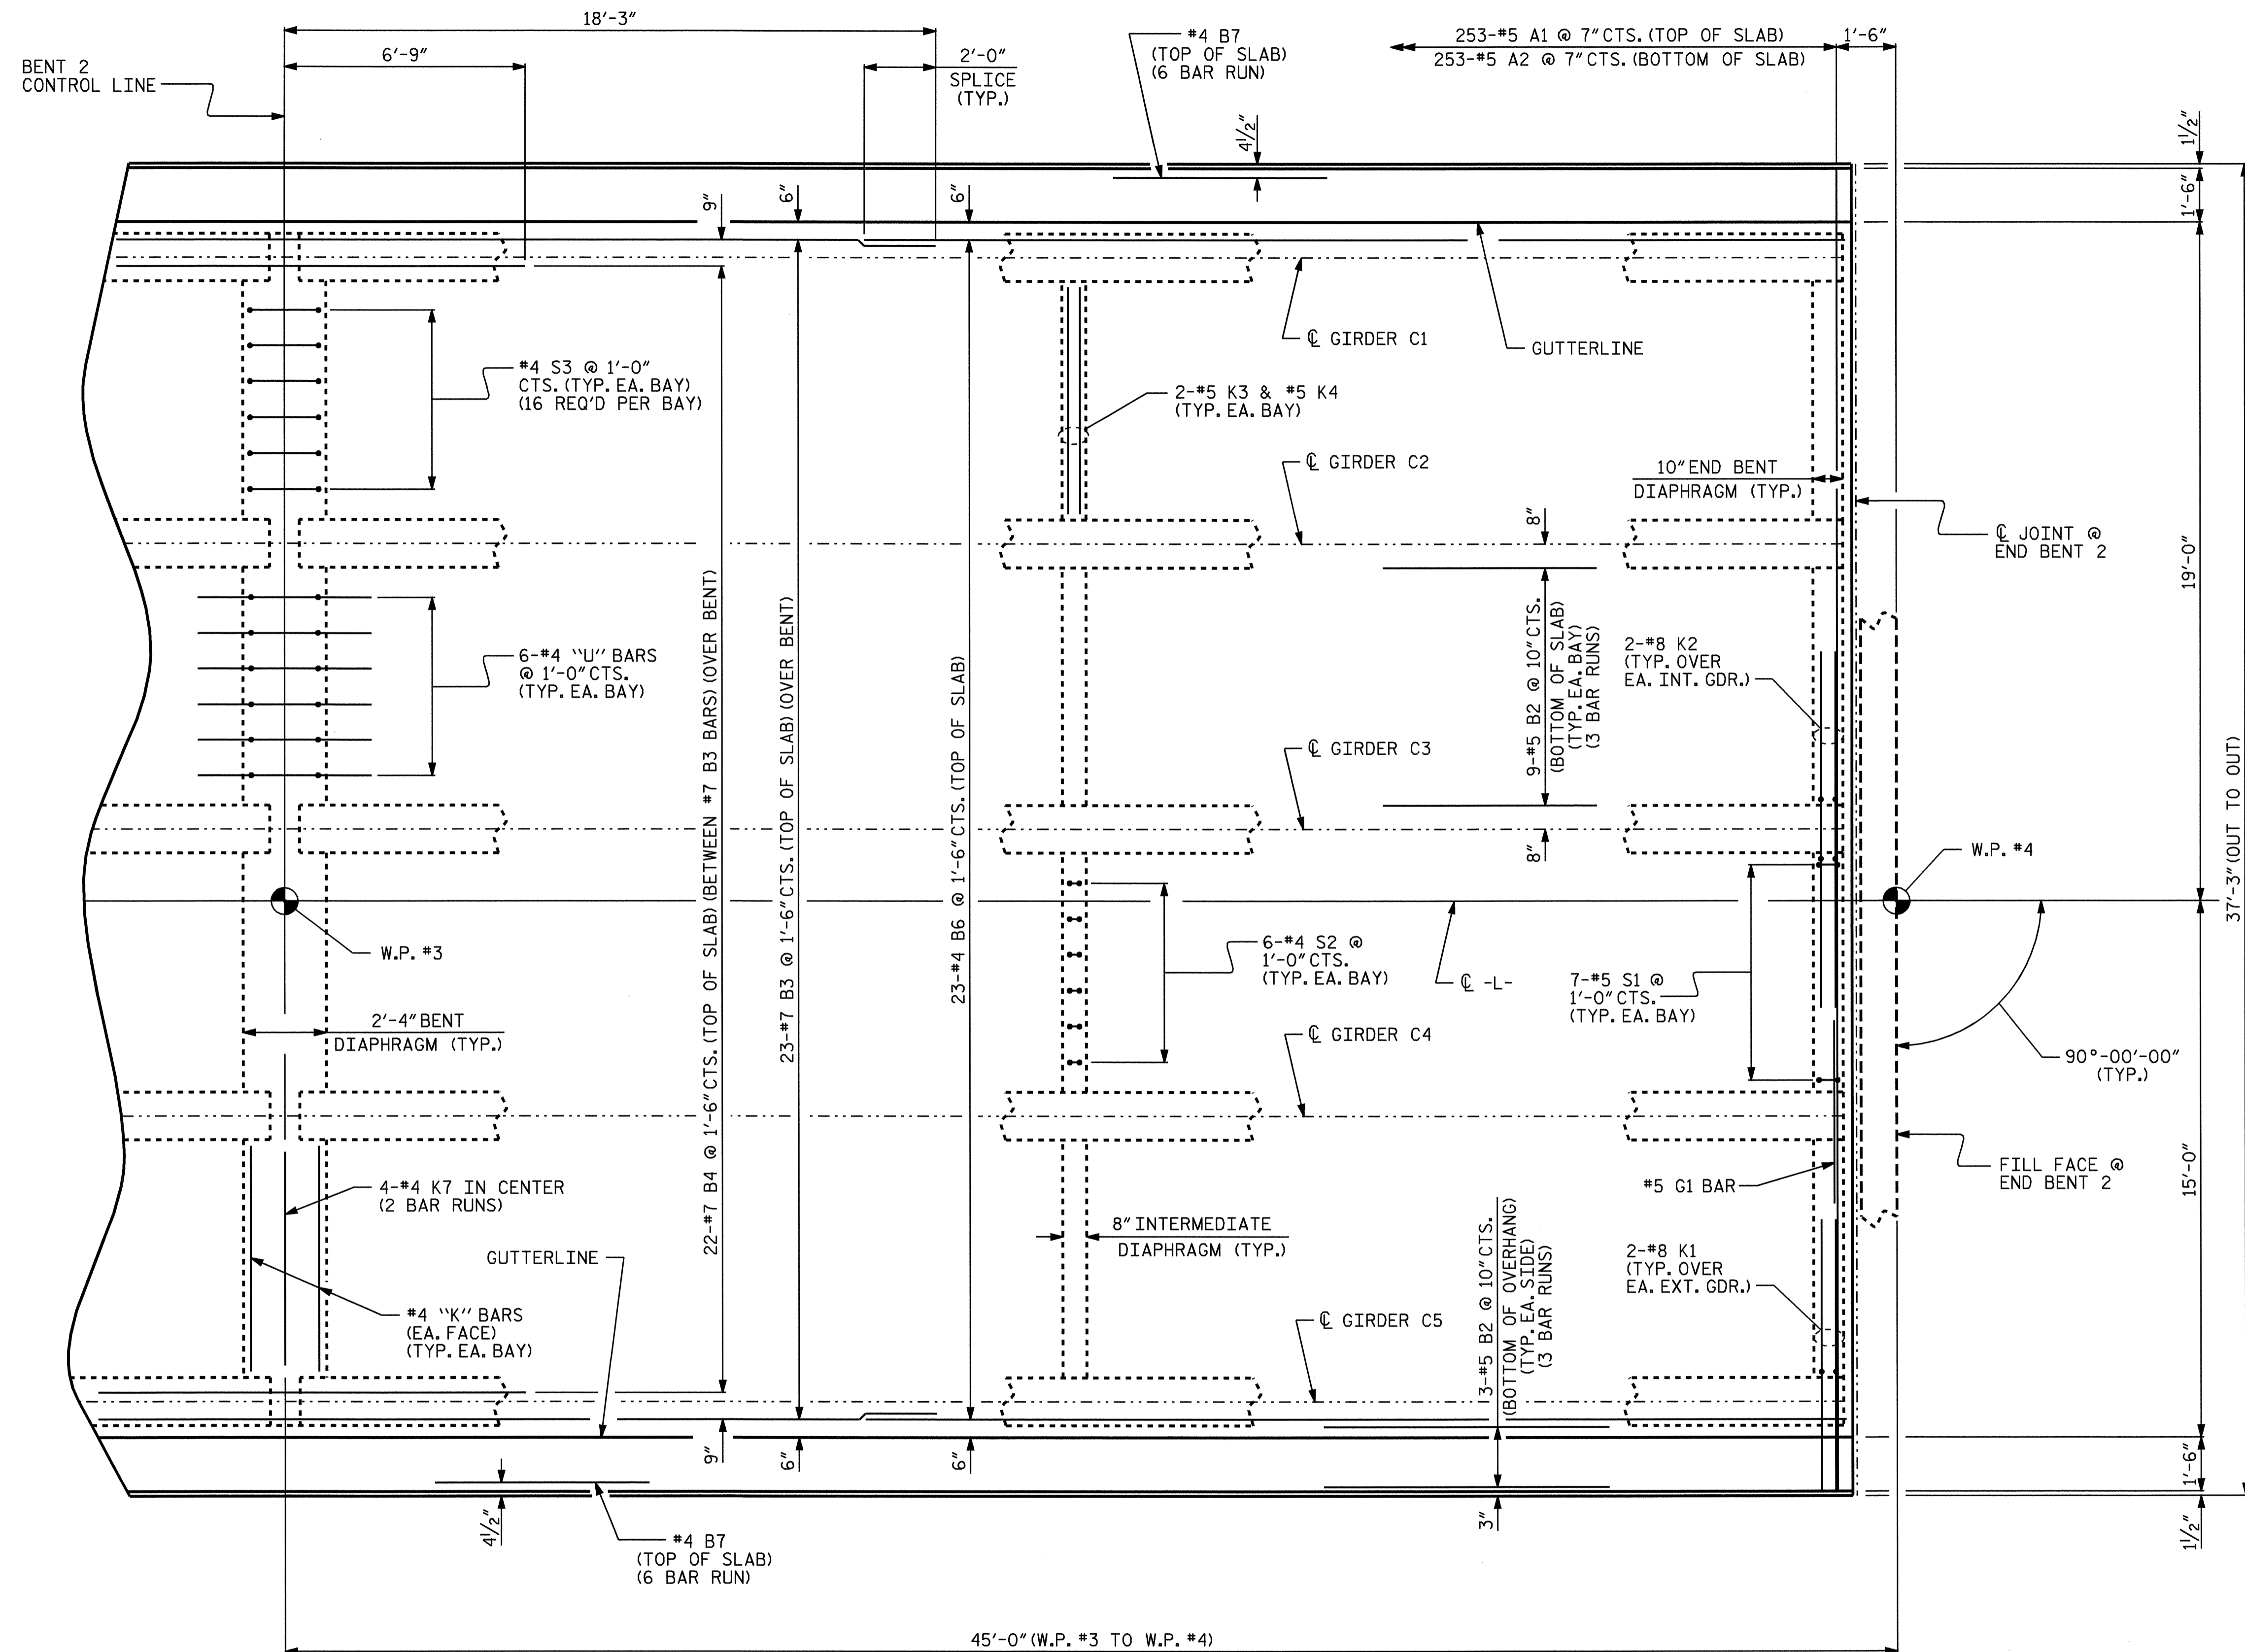

PLAN OF SPAN C

PROJECT NO. B-3714
 WILKES COUNTY
 STATION: 17+05.50 -L-

SHEET 3 OF 3

STATE OF NORTH CAROLINA
 DEPARTMENT OF TRANSPORTATION
 RALEIGH
 SUPERSTRUCTURE
 PLAN OF SPAN C



DRAWN BY: P.C. BREWER DATE: 7/8/04
 CHECKED BY: K.W. ALFORD DATE: 8/5/04

REVISIONS						SHEET NO.
NO.	BY:	DATE:	NO.	BY:	DATE:	S-8
1			3			TOTAL SHEETS
2			4			35