

PLAN OF SPAN B


PROJECT NO. B-3714
 WILKES COUNTY
 STATION: 17+05.50 -L-

SHEET 2 OF 3

STATE OF NORTH CAROLINA
 DEPARTMENT OF TRANSPORTATION
 RALEIGH

SUPERSTRUCTURE
 PLAN OF SPAN B

NOTES:
 FOR BARRIER RAIL REINFORCING STEEL AND DETAILS, SEE "CONCRETE BARRIER RAIL" SHEETS.
 FOR A1 BAR AND A2 BAR DETAILS, SEE SHEETS 1 OF 3 OR 3 OF 3.

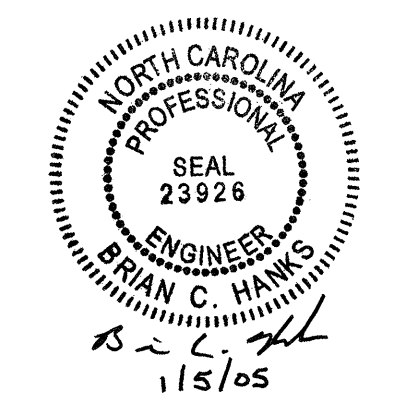

REVISIONS						SHEET NO.	
NO.	BY:	DATE:	NO.	BY:	DATE:	S-7	
1			3			TOTAL SHEETS	35
2			4				

DRAWN BY: P.C. BREWER DATE: 7/8/04
 CHECKED BY: K.W. ALFORD DATE: 8/5/04