


FOUNDATION LAYOUT

DIMENSIONS LOCATING PILES ARE SHOWN TO PILE CENTERLINE
DIMENSIONS LOCATING DRILLED PIERS ARE SHOWN TO THE DRILLED PIER CENTER

PROJECT NO. B-3714
WILKES COUNTY
STATION: 17+05.50 -L-
SHEET 2 OF 3

STATE OF NORTH CAROLINA
DEPARTMENT OF TRANSPORTATION
RALEIGH
GENERAL DRAWING FOR
BRIDGE OVER MULBERRY
CREEK ON NC 268
BETWEEN SR 2334
AND SR 1966

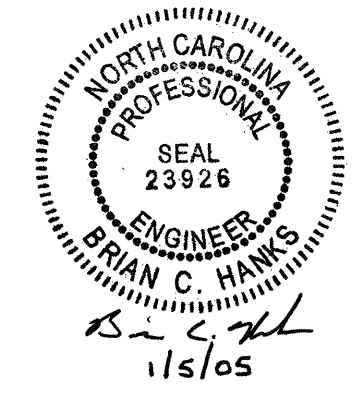

DRAWN BY : J.L. WALTON DATE : 11/3/04
CHECKED BY : D.G. ELY DATE : 11/5/04

REVISIONS						SHEET NO.	
NO.	BY:	DATE:	NO.	BY:	DATE:	S-2	
1			3			TOTAL	35
2			4			SHEETS	