



TEMPORARY WORKPAD FOR REMOVAL OF EXISTING STRUCTURE & CONSTRUCTION OF PROPOSED BRIDGE

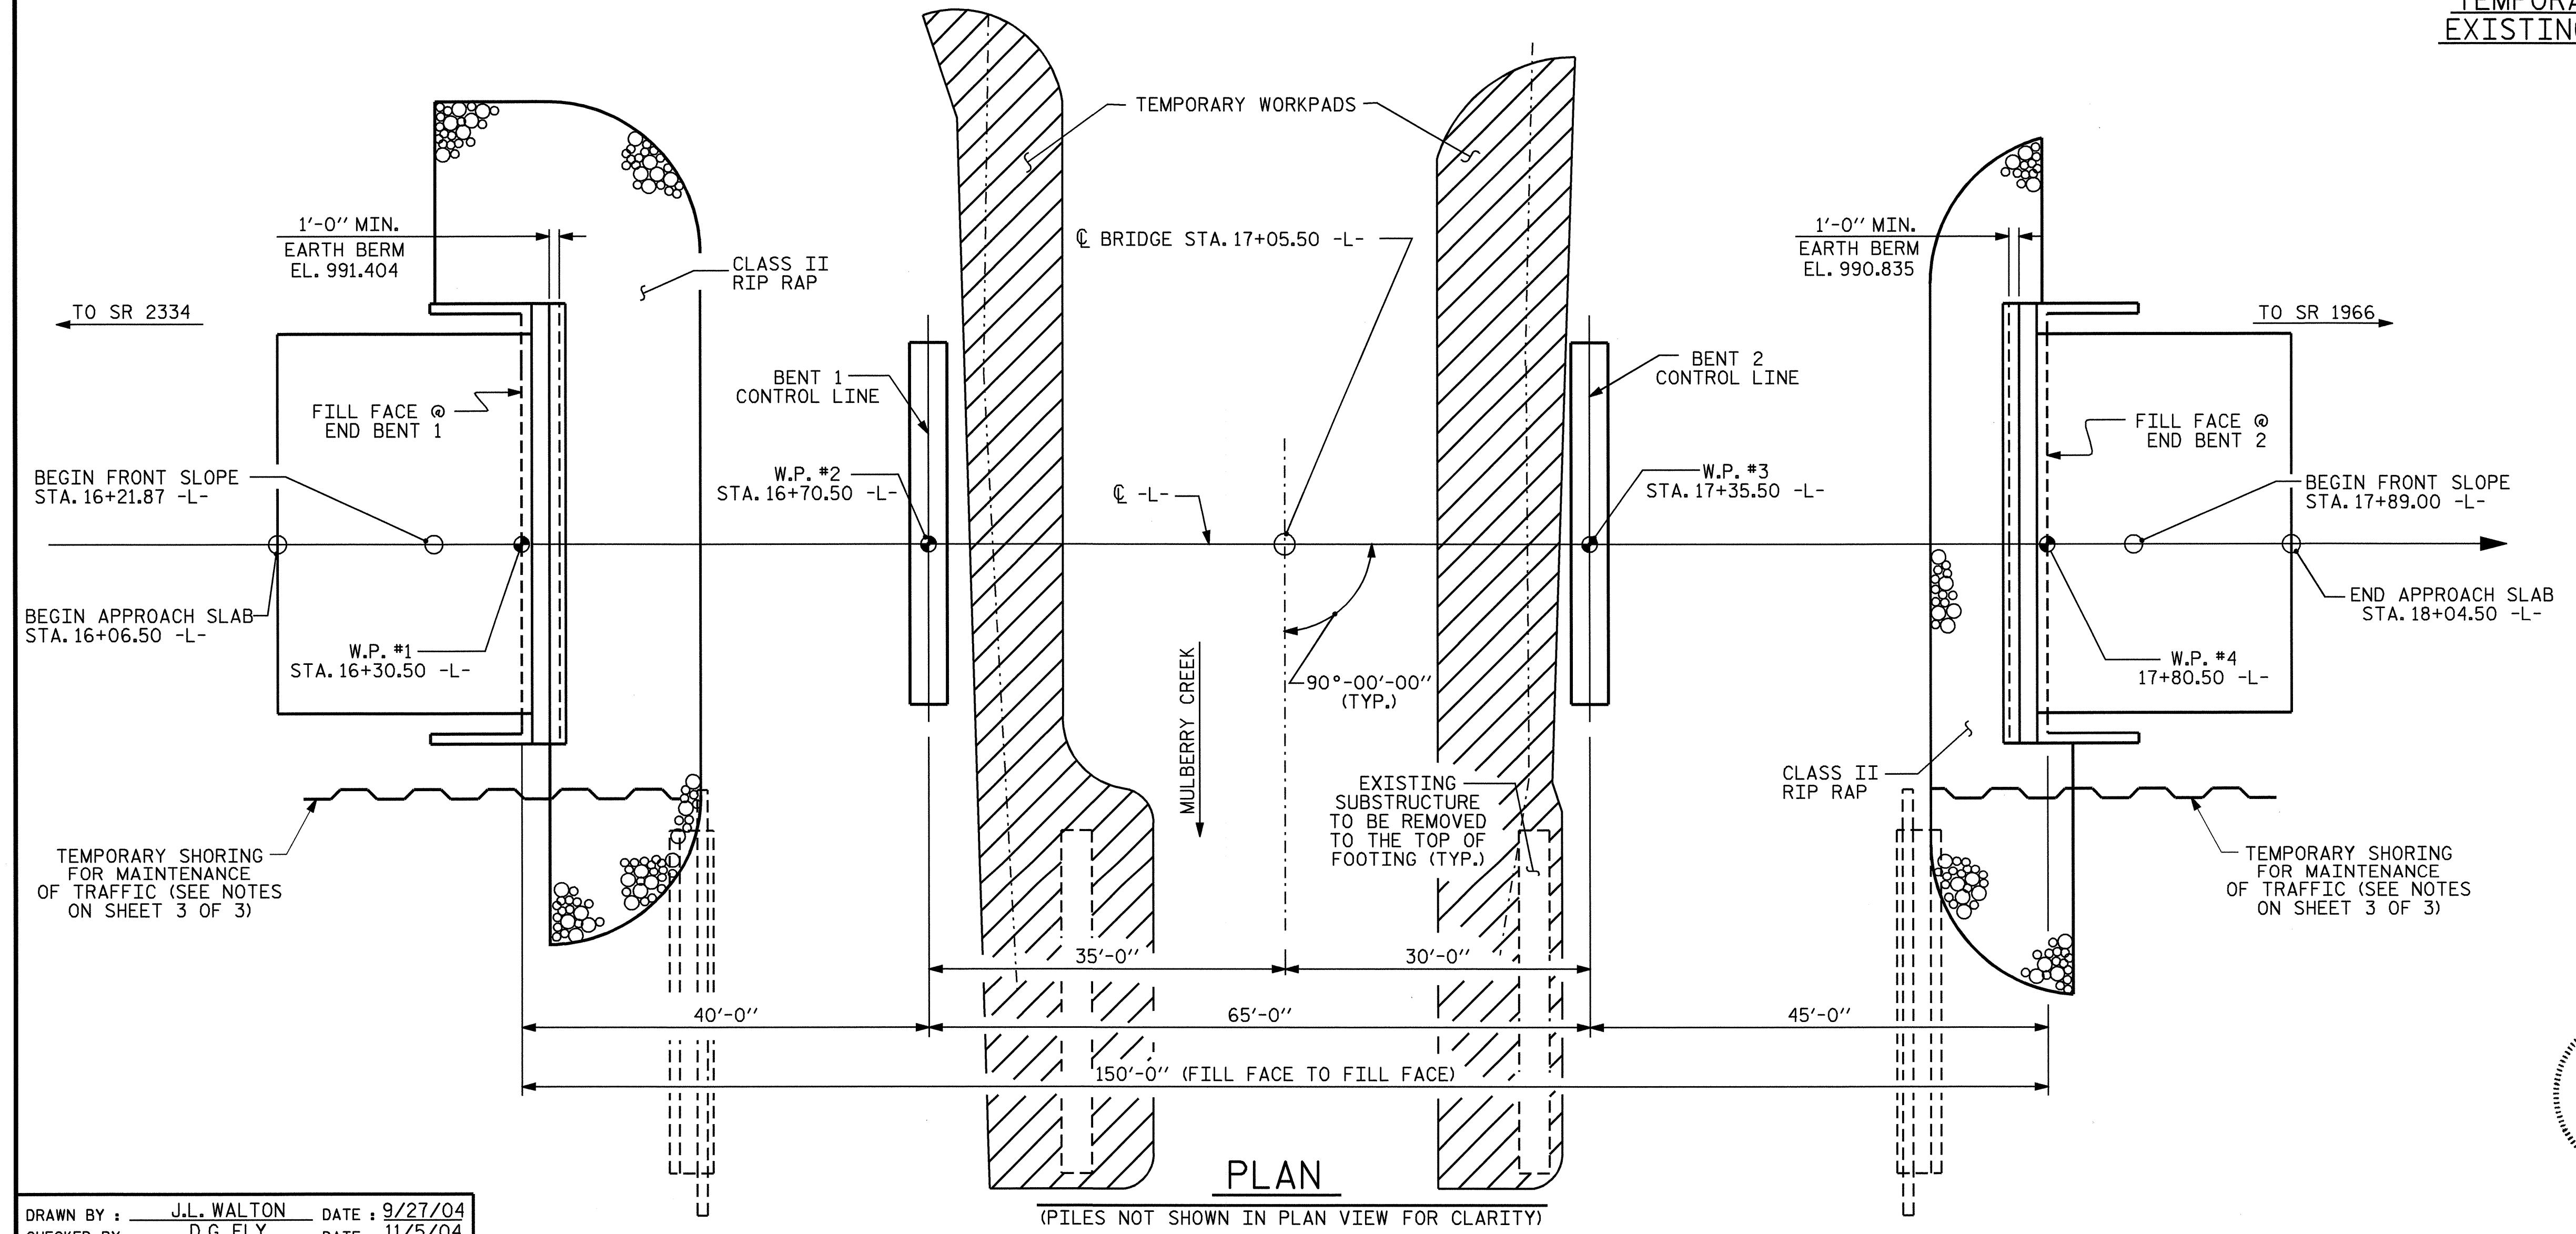

PROJECT NO. B-3714
WILKES COUNTY
 STATION: 17+05.50 -L-
 SHEET 1 OF 3 REPLACES BRIDGE NO. 83

STATE OF NORTH CAROLINA
 DEPARTMENT OF TRANSPORTATION
 RALEIGH
**GENERAL DRAWING FOR
 BRIDGE OVER MULBERRY
 CREEK ON NC 268
 BETWEEN SR 2334 AND
 SR 1966**

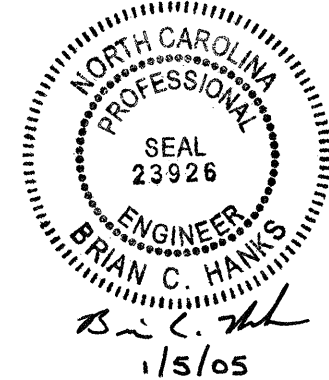

DRAWN BY: J.L. WALTON DATE: 9/27/04
 CHECKED BY: D.G. ELY DATE: 11/5/04

REVISIONS					SHEET NO.
NO.	BY:	DATE:	NO.	DATE:	S-1
1			3		TOTAL SHEETS
2			4		35