


CENTERLINE -L- PROFILE

PROJECT 8.1761801 B-3714
COUNTY WILKES
SHEET OF

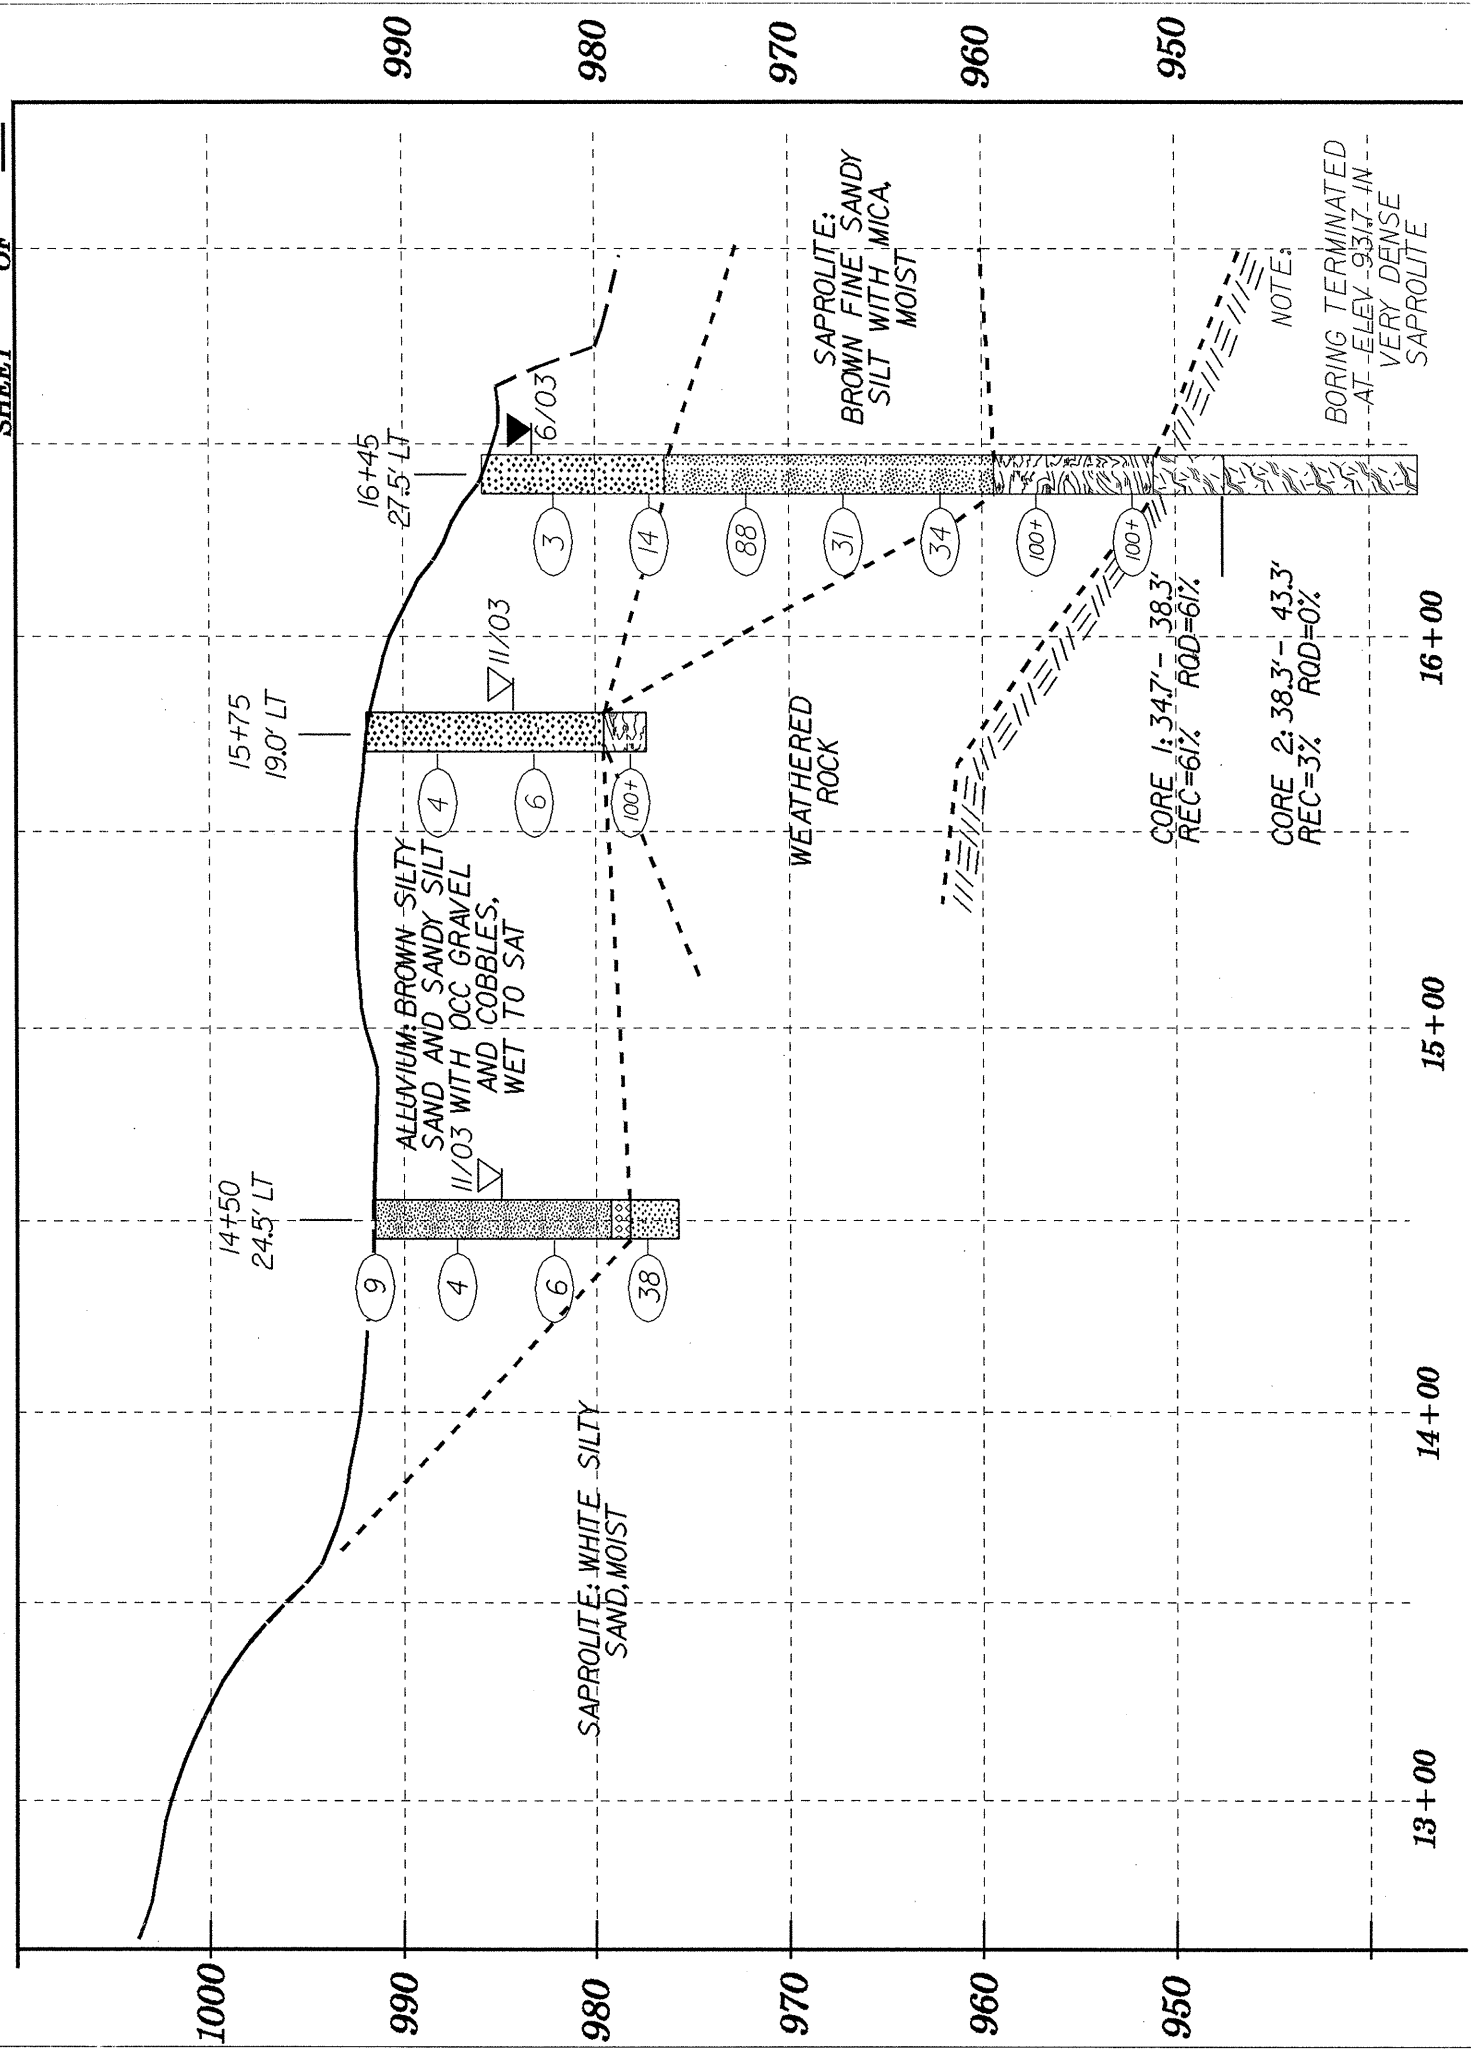

CENTERLINE -L- PROFILE

PROJECT 8.1761801 B-3714
COUNTY WILKES
SHEET OF

