

STATE OF NORTH CAROLINA
DIVISION OF HIGHWAYS

STATE PROJECT REFERENCE NO.	SHEET NO.
B-3714	TCP-1

**PLAN FOR PROPOSED
TRAFFIC CONTROL, MARKING & DELINEATION
WILKES COUNTY**

B-3714

ROADWAY STANDARD DRAWINGS

THE FOLLOWING ROADWAY STANDARDS AS APPEAR IN "ROADWAY STANDARD DRAWINGS" - ROADWAY DESIGN UNIT-N.C. DEPARTMENT OF TRANSPORTATION-RALEIGH, N.C., DATED JANUARY 2002 ARE APPLICABLE TO THIS PROJECT AND BY REFERENCE HEREBY ARE CONSIDERED A PART OF THESE PLANS:

STD. NO.	TITLE
1101.02	TEMPORARY LANE CLOSURES
1101.05	WORK ZONE VEHICLE ACCESSES
1101.11	TRAFFIC CONTROL PLAN DESIGN TABLES
1110.01	STATIONARY WORK ZONE SIGNS
1110.02	PORTABLE WORK ZONE SIGNS
1135.01	CONES
1150.01	FLAGGERS
1160.01	TEMPORARY CRASH CUSHION
1165.01	TRUCK MOUNTED IMPACT ATTENUATOR
1170.01	PORTABLE CONCRETE BARRIER
1205.01	PAVEMENT MARKINGS - LINE TYPES & OFFSETS
1205.02	PAVEMENT MARKINGS - 2 LANE & MULTILANE ROADWAYS
1205.12	PAVEMENT MARKINGS - BRIDGES
1250.01	PAVEMENT MARKER SPACING
1251.01	RAISED PAVEMENT MARKERS PERMANENT AND TEMPORARY
1253.01	SNOWPLOWABLE RAISED PAVEMENT MARKERS
1261.01	GUARDRAIL & BARRIER DELINEATOR SPACING
1261.02	GUARDRAIL & BARRIER DELINEATOR TYPES
1262.01	GUARDRAIL END DELINEATION

INDEX OF SHEETS

SHEET NO.	TITLE
TCP-1	LIST OF APPLICABLE ROADWAY STANDARD DRAWINGS, LEGEND AND INDEX OF SHEETS
TCP-2	PROJECT NOTES
TCP-3	PHASE I
TCP-4	PHASE II AND TEMPORARY PAVEMENT MARKING SCHEDULE
TCP-5	DETAIL DRAWING FOR TWO-WAY UNDIVIDED WORK ZONE SIGNS
TCP-6	REPLACEMENT DETAIL FOR ROADWAY STANDARD DRAWING 1130.01
TCP-7	DETAIL DRAWING FOR TYPE III BARRICADES
TCP-8	DETAIL DRAWING FOR TEMPORARY SHOULDER CLOSURES
PM-1	FINAL PAVEMENT MARKING PLAN AND SCHEDULE


LEGEND

- GENERAL**
- DIRECTION OF TRAFFIC FLOW
 - NORTH ARROW
 - PROPOSED PVMT. EXIST. PVMT.
 - WORK AREA
 - REMOVAL OF EXISTING PAVEMENT
- TRAFFIC CONTROL DEVICES**
- TYPE I BARRICADE
 - TYPE II BARRICADE
 - TYPE III BARRICADE
 - CONE
 - DRUM
 - FLASHING ARROW PANEL (TYPE C)
 - STATIONARY SIGN
 - PORTABLE SIGN
 - STATIONARY OR PORTABLE SIGN
 - WARNING FLAGS
 - CRASH CUSHION
 - CHANGEABLE MESSAGE SIGN
 - TRUCK MOUNTED IMPACT ATTENUATOR (TMIA)
 - POLICE
 - FLAGGER
- PAVEMENT MARKINGS**
- CRYSTAL/CRYSTAL PAVEMENT MARKER
 - YELLOW/YELLOW PAVEMENT MARKER
 - CRYSTAL/RED PAVEMENT MARKER
 - PAVEMENT MARKING SYMBOLS

TIP PROJECT:


PLAN REVIEWED BY: N.C.D.O.T. TRAFFIC CONTROL, MARKING & DELINEATION SECTION

J. S. BOURNE, P.E. TRAFFIC CONTROL ENGINEER
 J. ISHAK, P.E. TRAFFIC CONTROL PROJECT ENGINEER
 B. L. WATSON, P.E. TRAFFIC CONTROL PROJ. DESIGN ENGINEER
 J. FUTRELL TRAFFIC CONTROL DESIGN ENGINEER

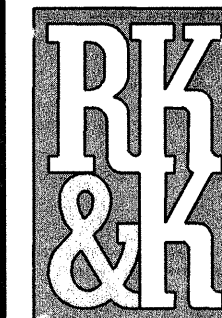

PLANS PREPARED BY :
RUMMEL KLEPPER & KAHL, LLP
consulting engineers
 5800 FARINGDON PLACE SUITE 105
 RALEIGH, NORTH CAROLINA 27609-3960
 FOR
 DIVISION OF HIGHWAYS

SEAL

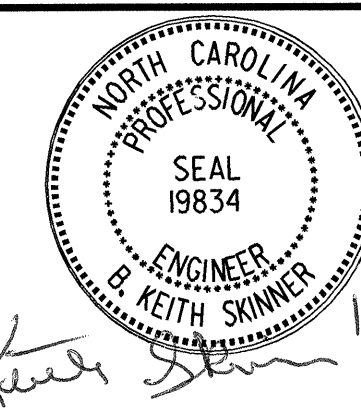

PLAN PREPARED BY: RK&K TRAFFIC CONTROL, MARKING & DELINEATION SECTION

B. K. SKINNER, P.E. TRAFFIC CONTROL ENGINEER
 M. T. MERRITT, P.E. TRAFFIC CONTROL PROJECT ENGINEER
 M. A. COLE TRAFFIC CONTROL PROJECT DESIGN ENGINEER