



8/23/99

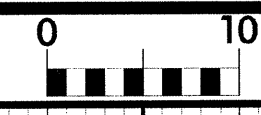

PROJ. REFERENCE NO.
B-3714

SHEET NO.
X-8

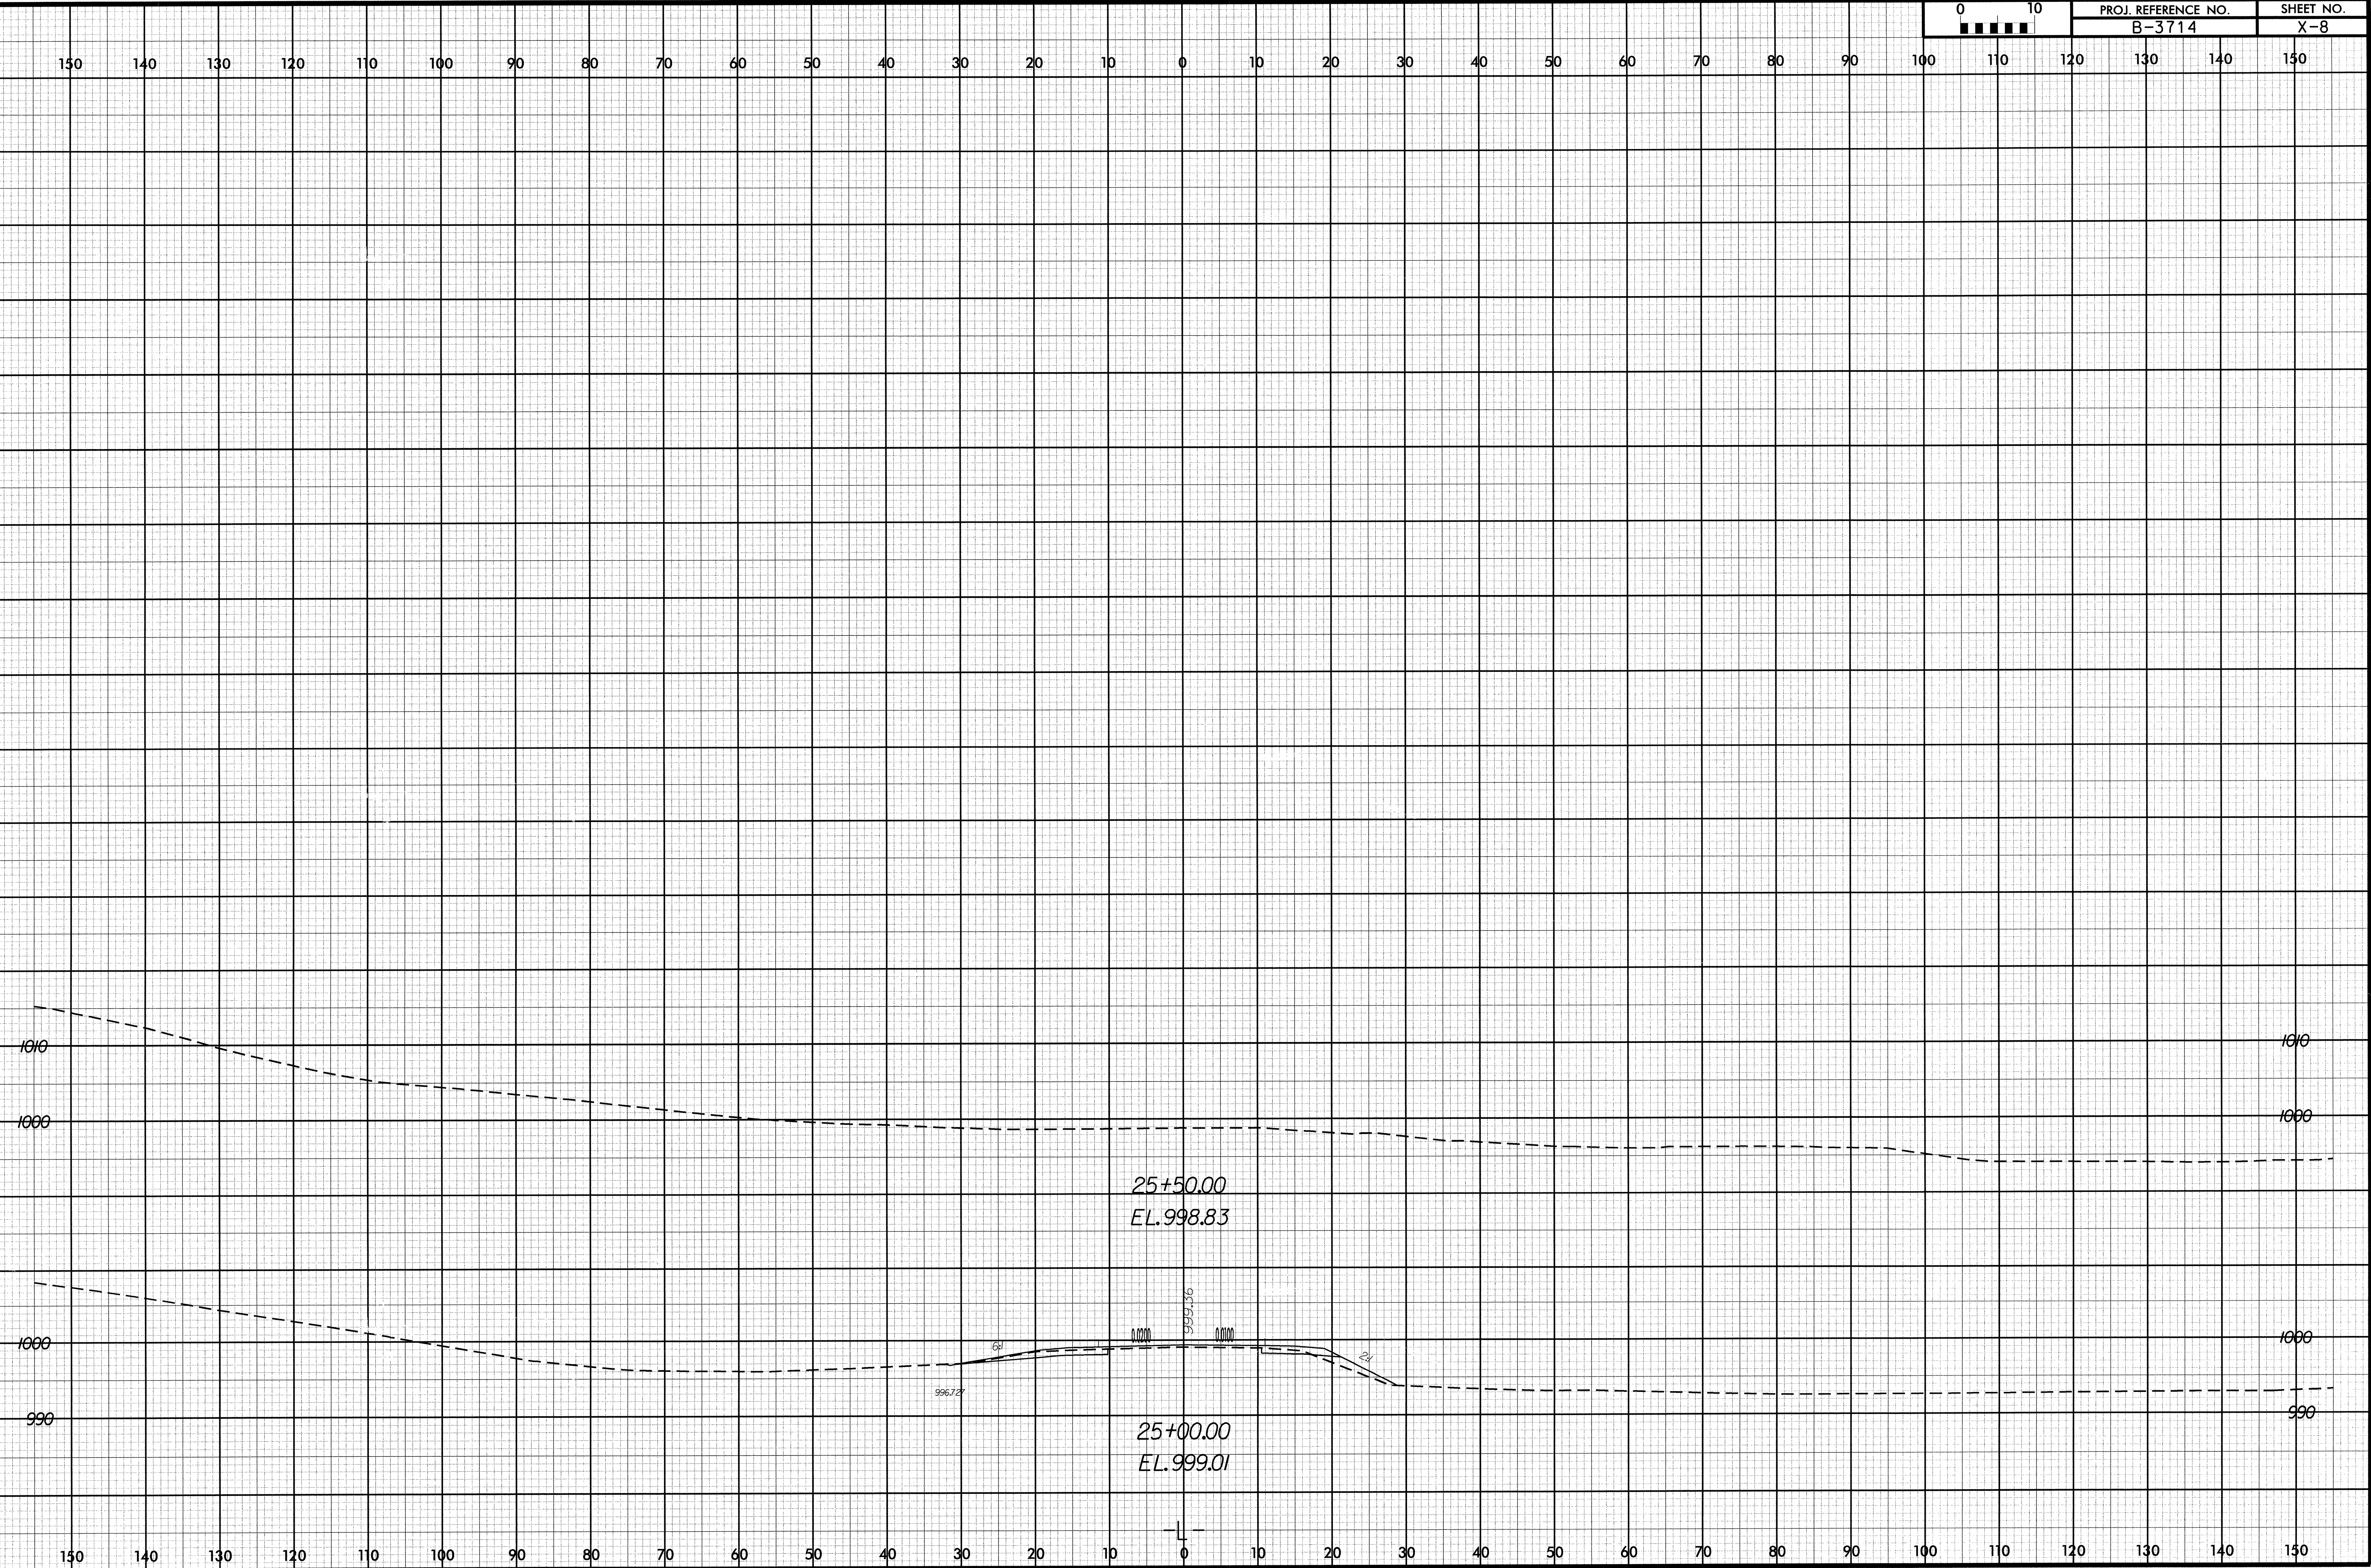

01/07/2004
I:\Roadway\Xsc\B3714_RDY_XPL.LDDN
11:35:08 AM