



8/23/99

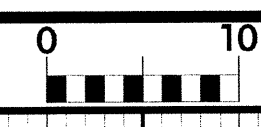

PROJ. REFERENCE NO. B-3714	SHEET NO. X-7
-------------------------------	------------------

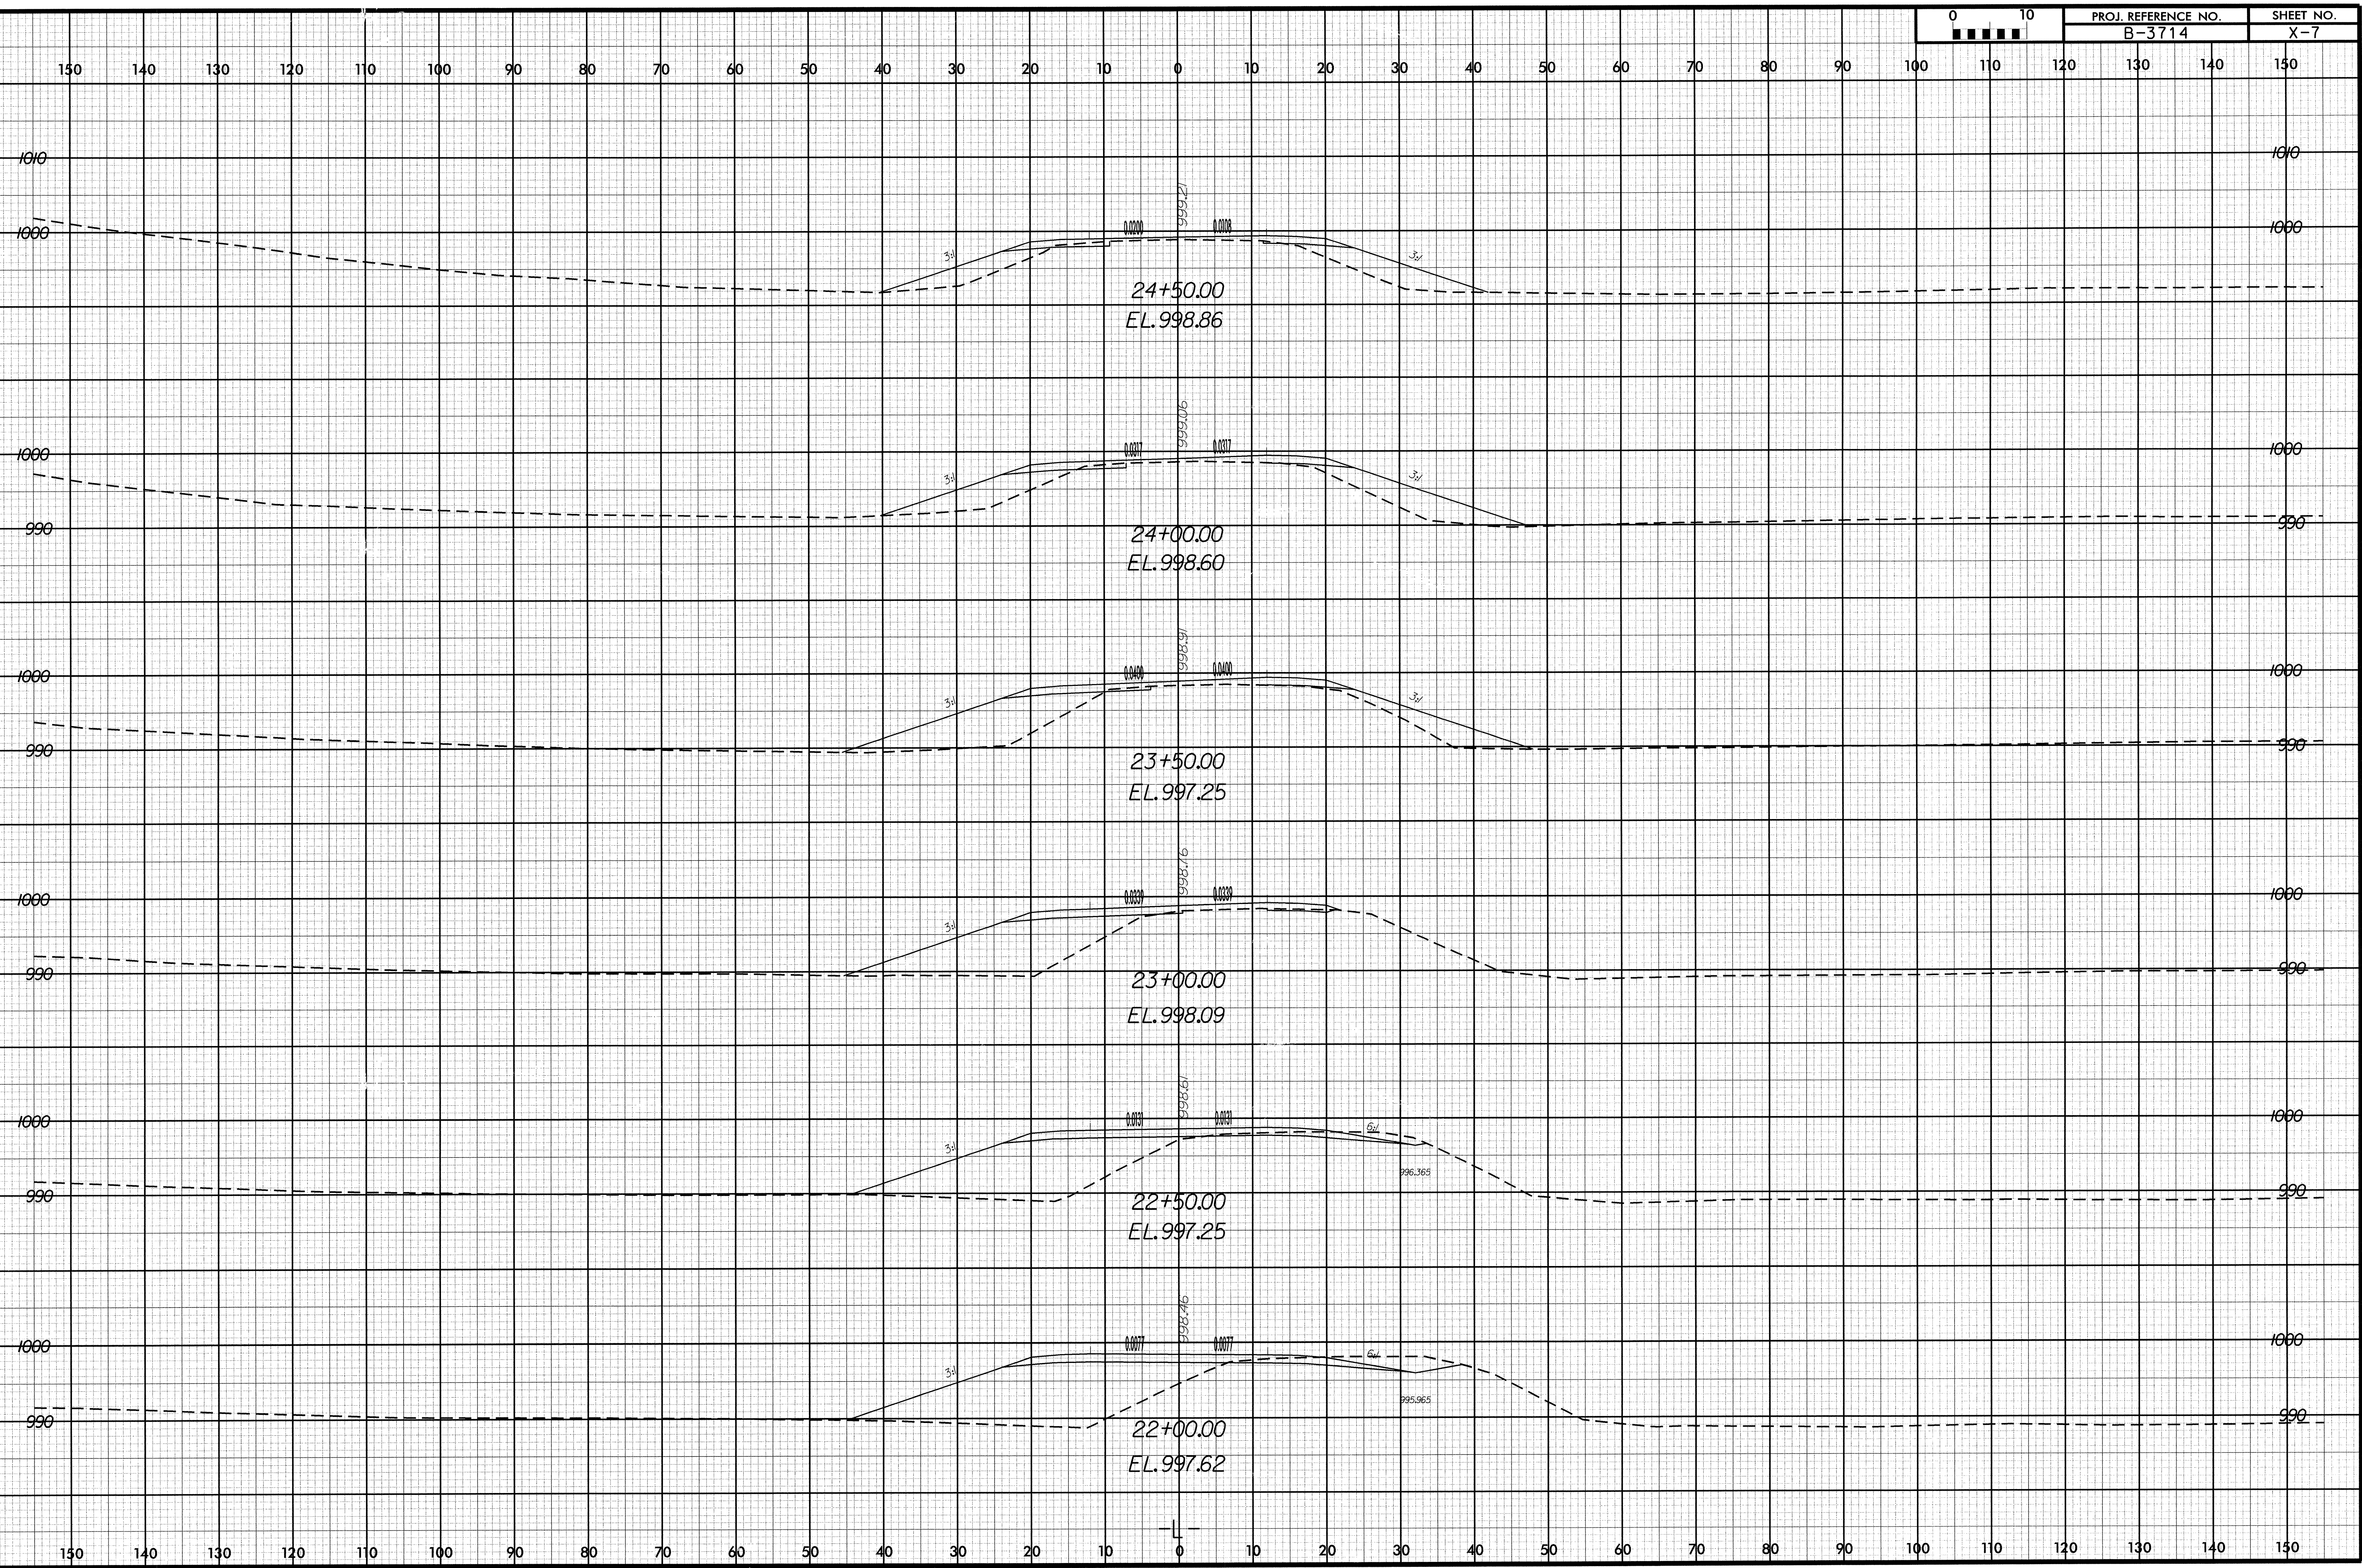

01/07/2004
 I:\Roadway\Xsc\B3714-RDY_XPL.L.DGN