


8/23/99



PROJ. REFERENCE NO. B-3714	SHEET NO. X-5
-------------------------------	------------------

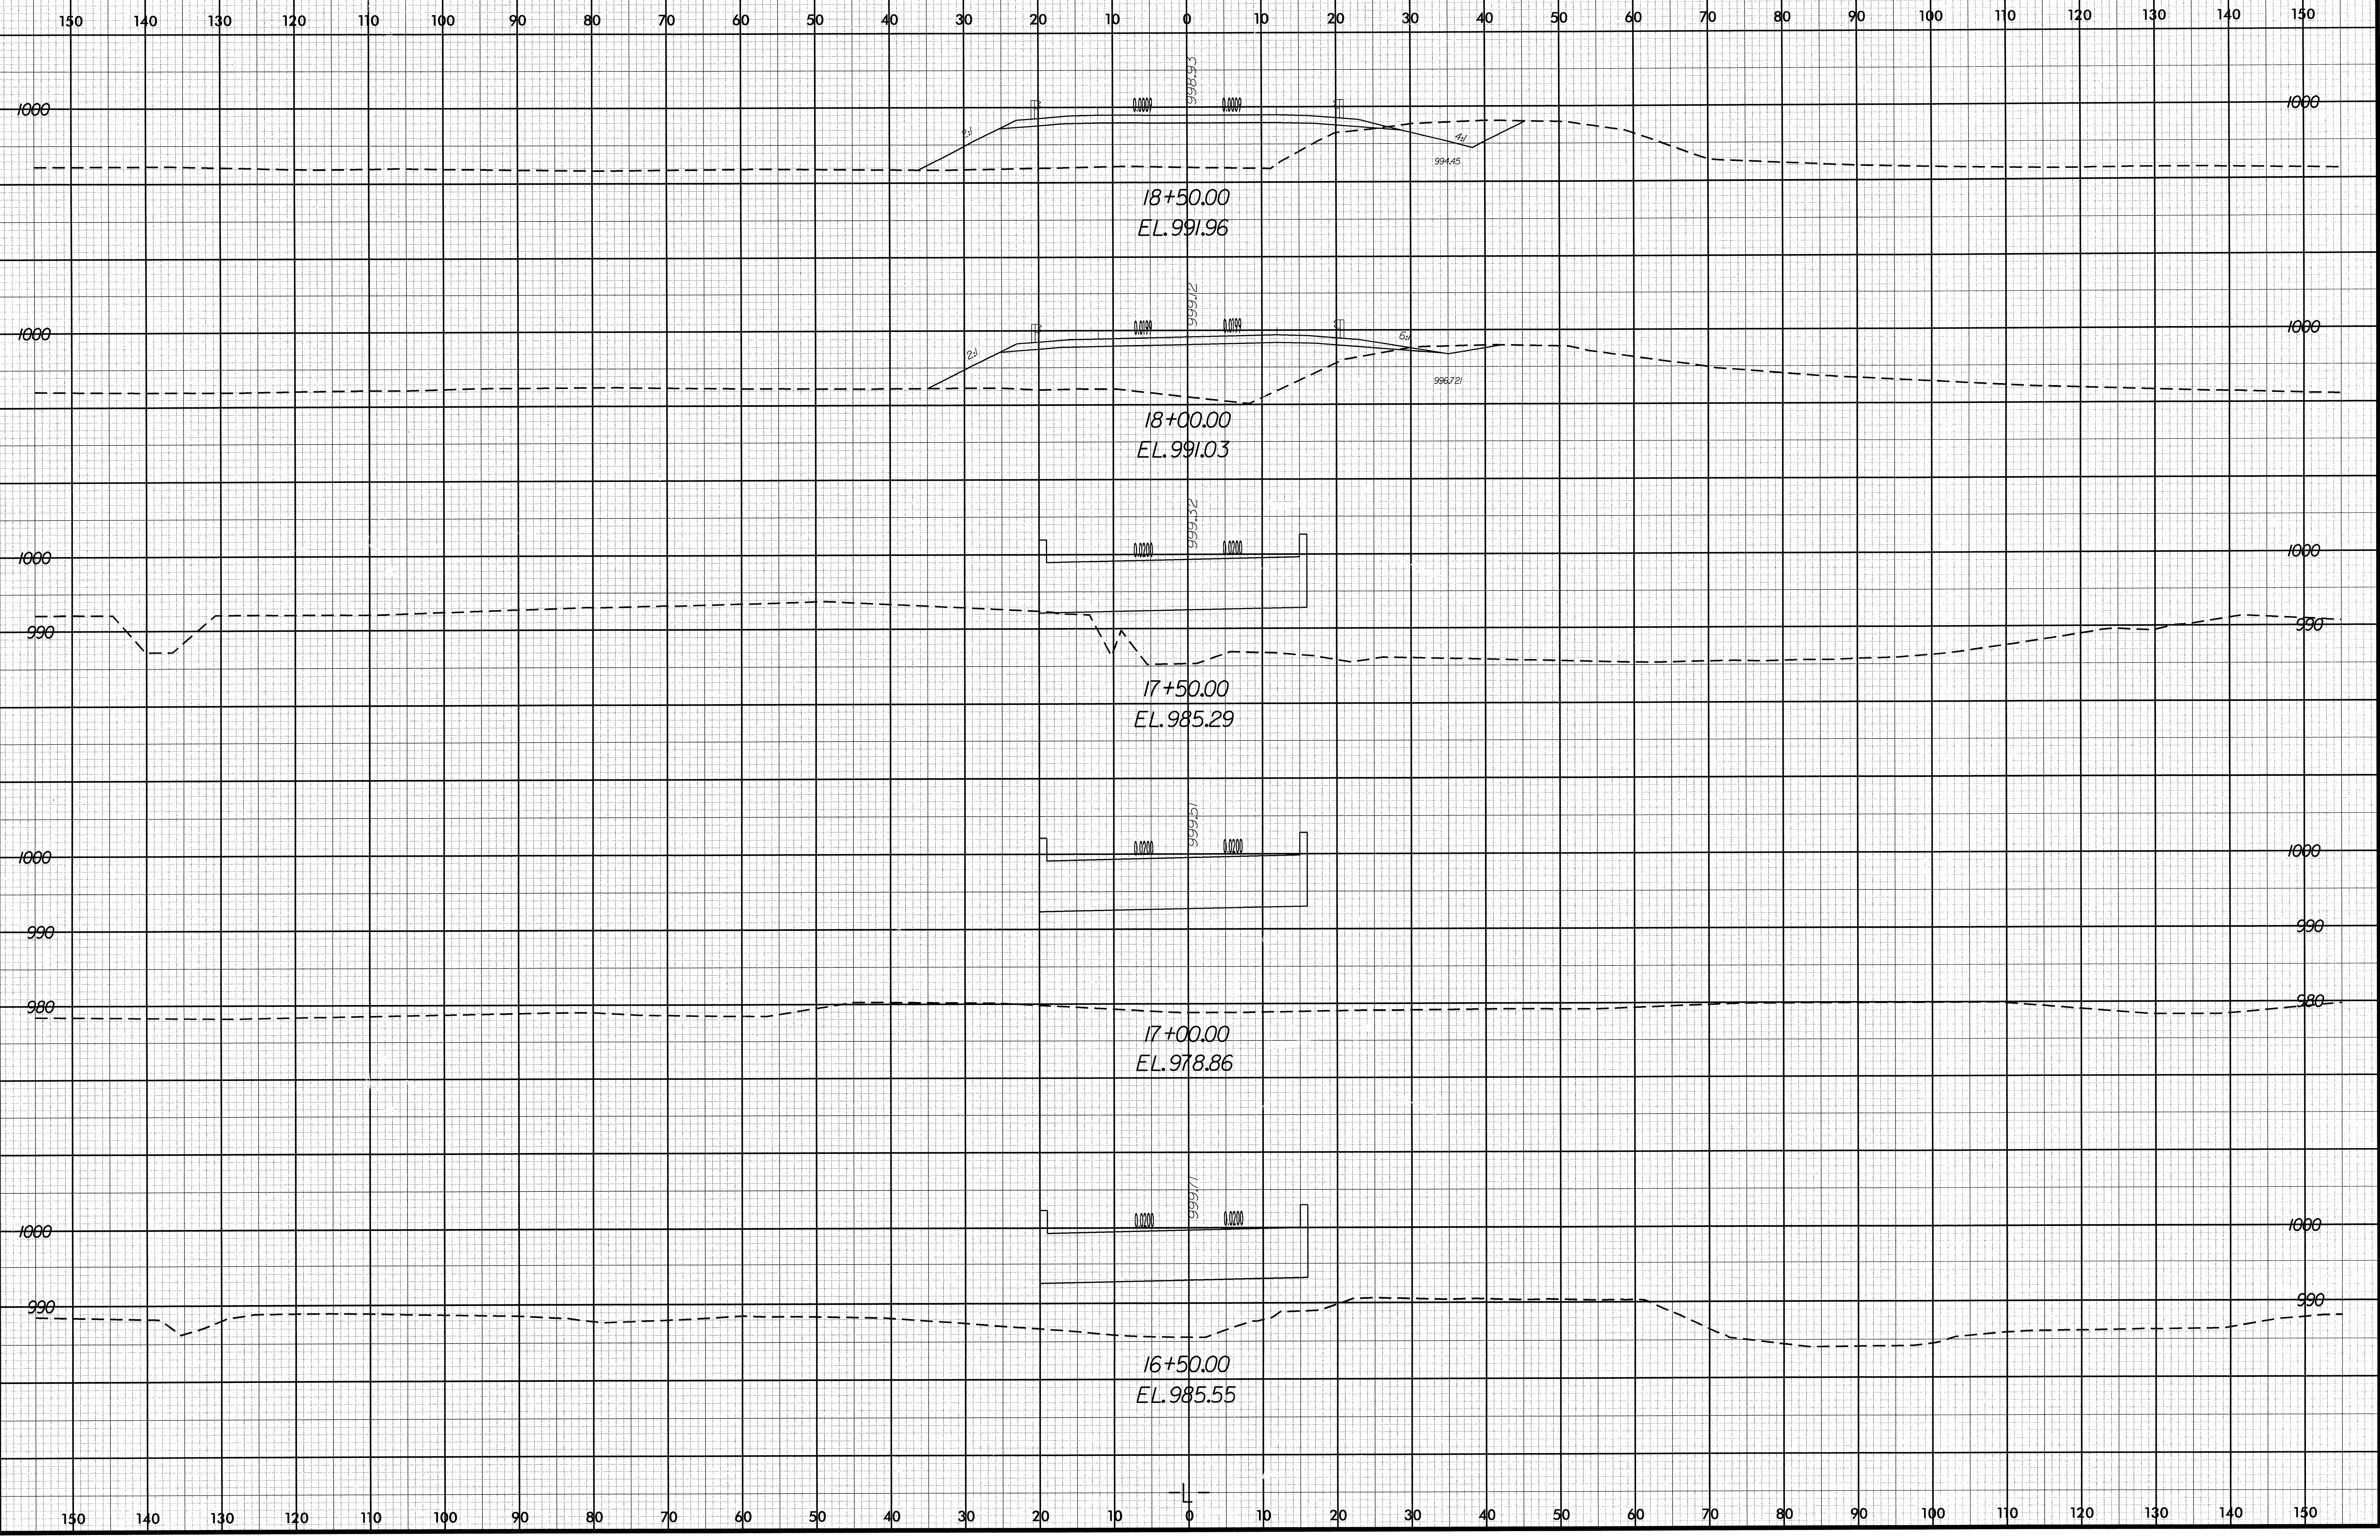

01/07/2004
 T:\Receivby\Xsc\B3714_RDY_XPL_L.DGN
 T:\Receivby