



8/23/99

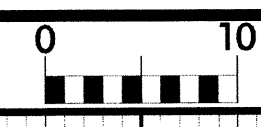

PROJ. REFERENCE NO.	SHEET NO.
B-3714	X-4

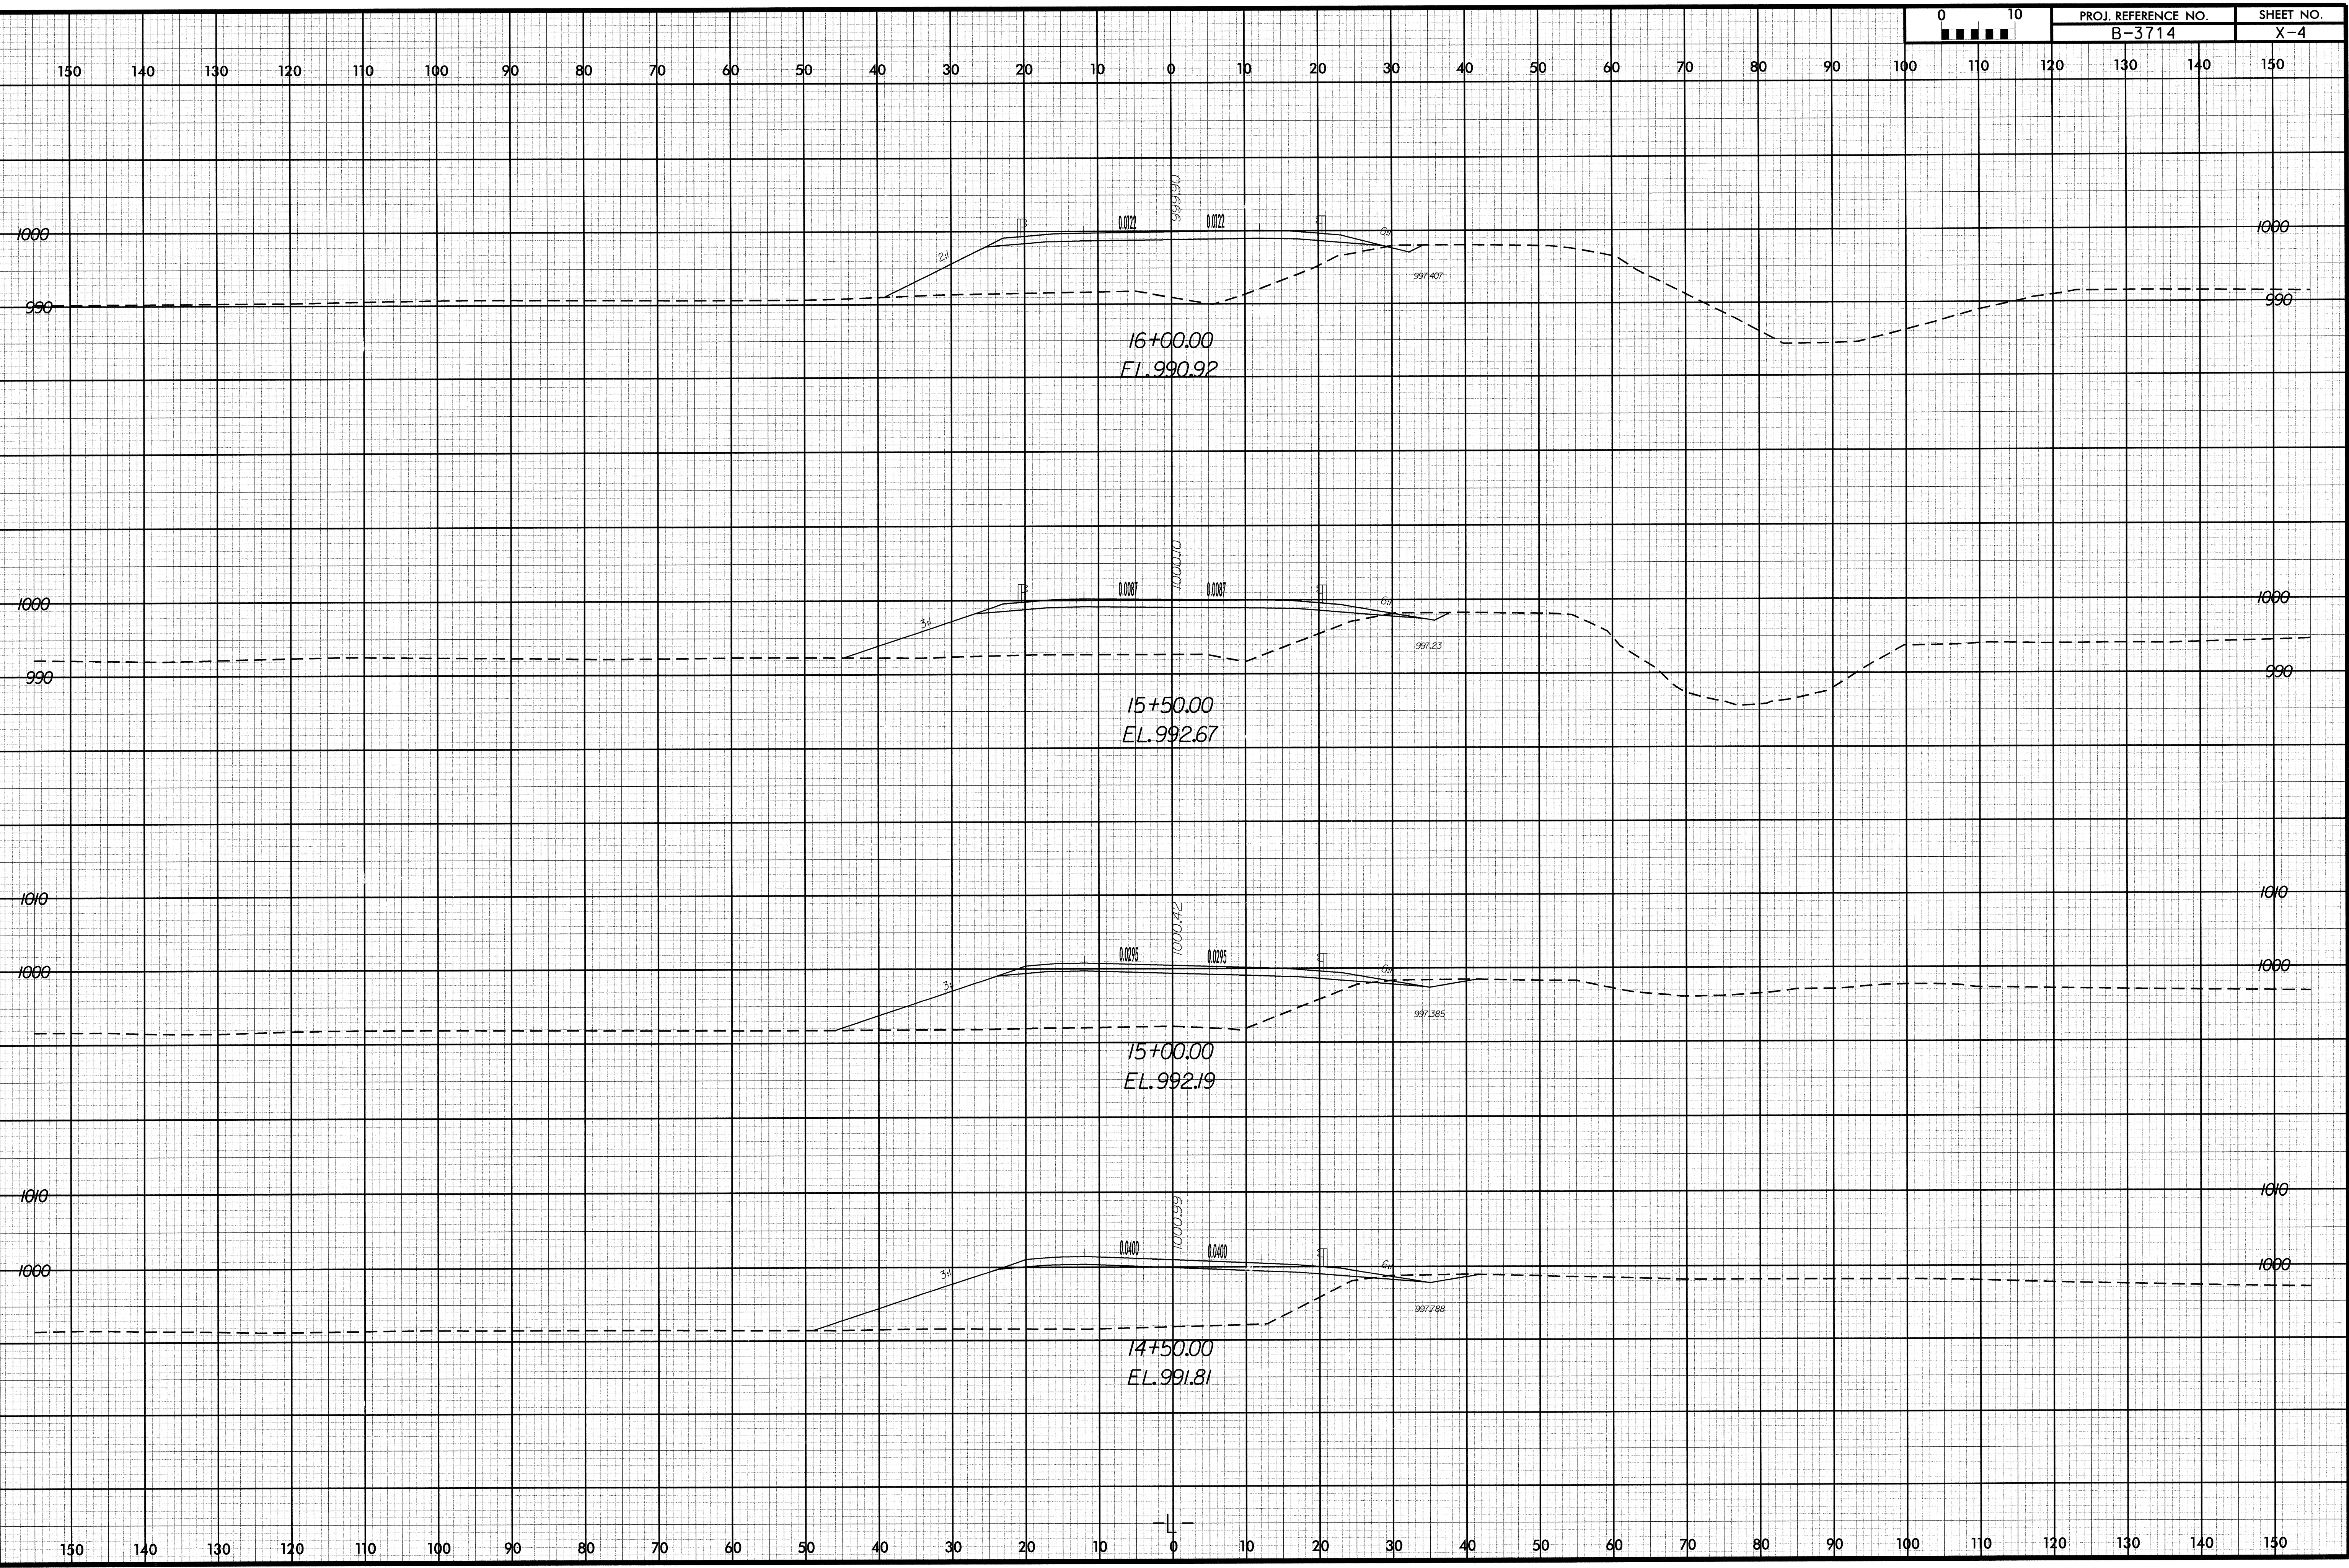

01/07/2004
T:\Roadway\Xsc\B3714_RDY_XPL.L.DGN
T:\Roadway