


8/23/99

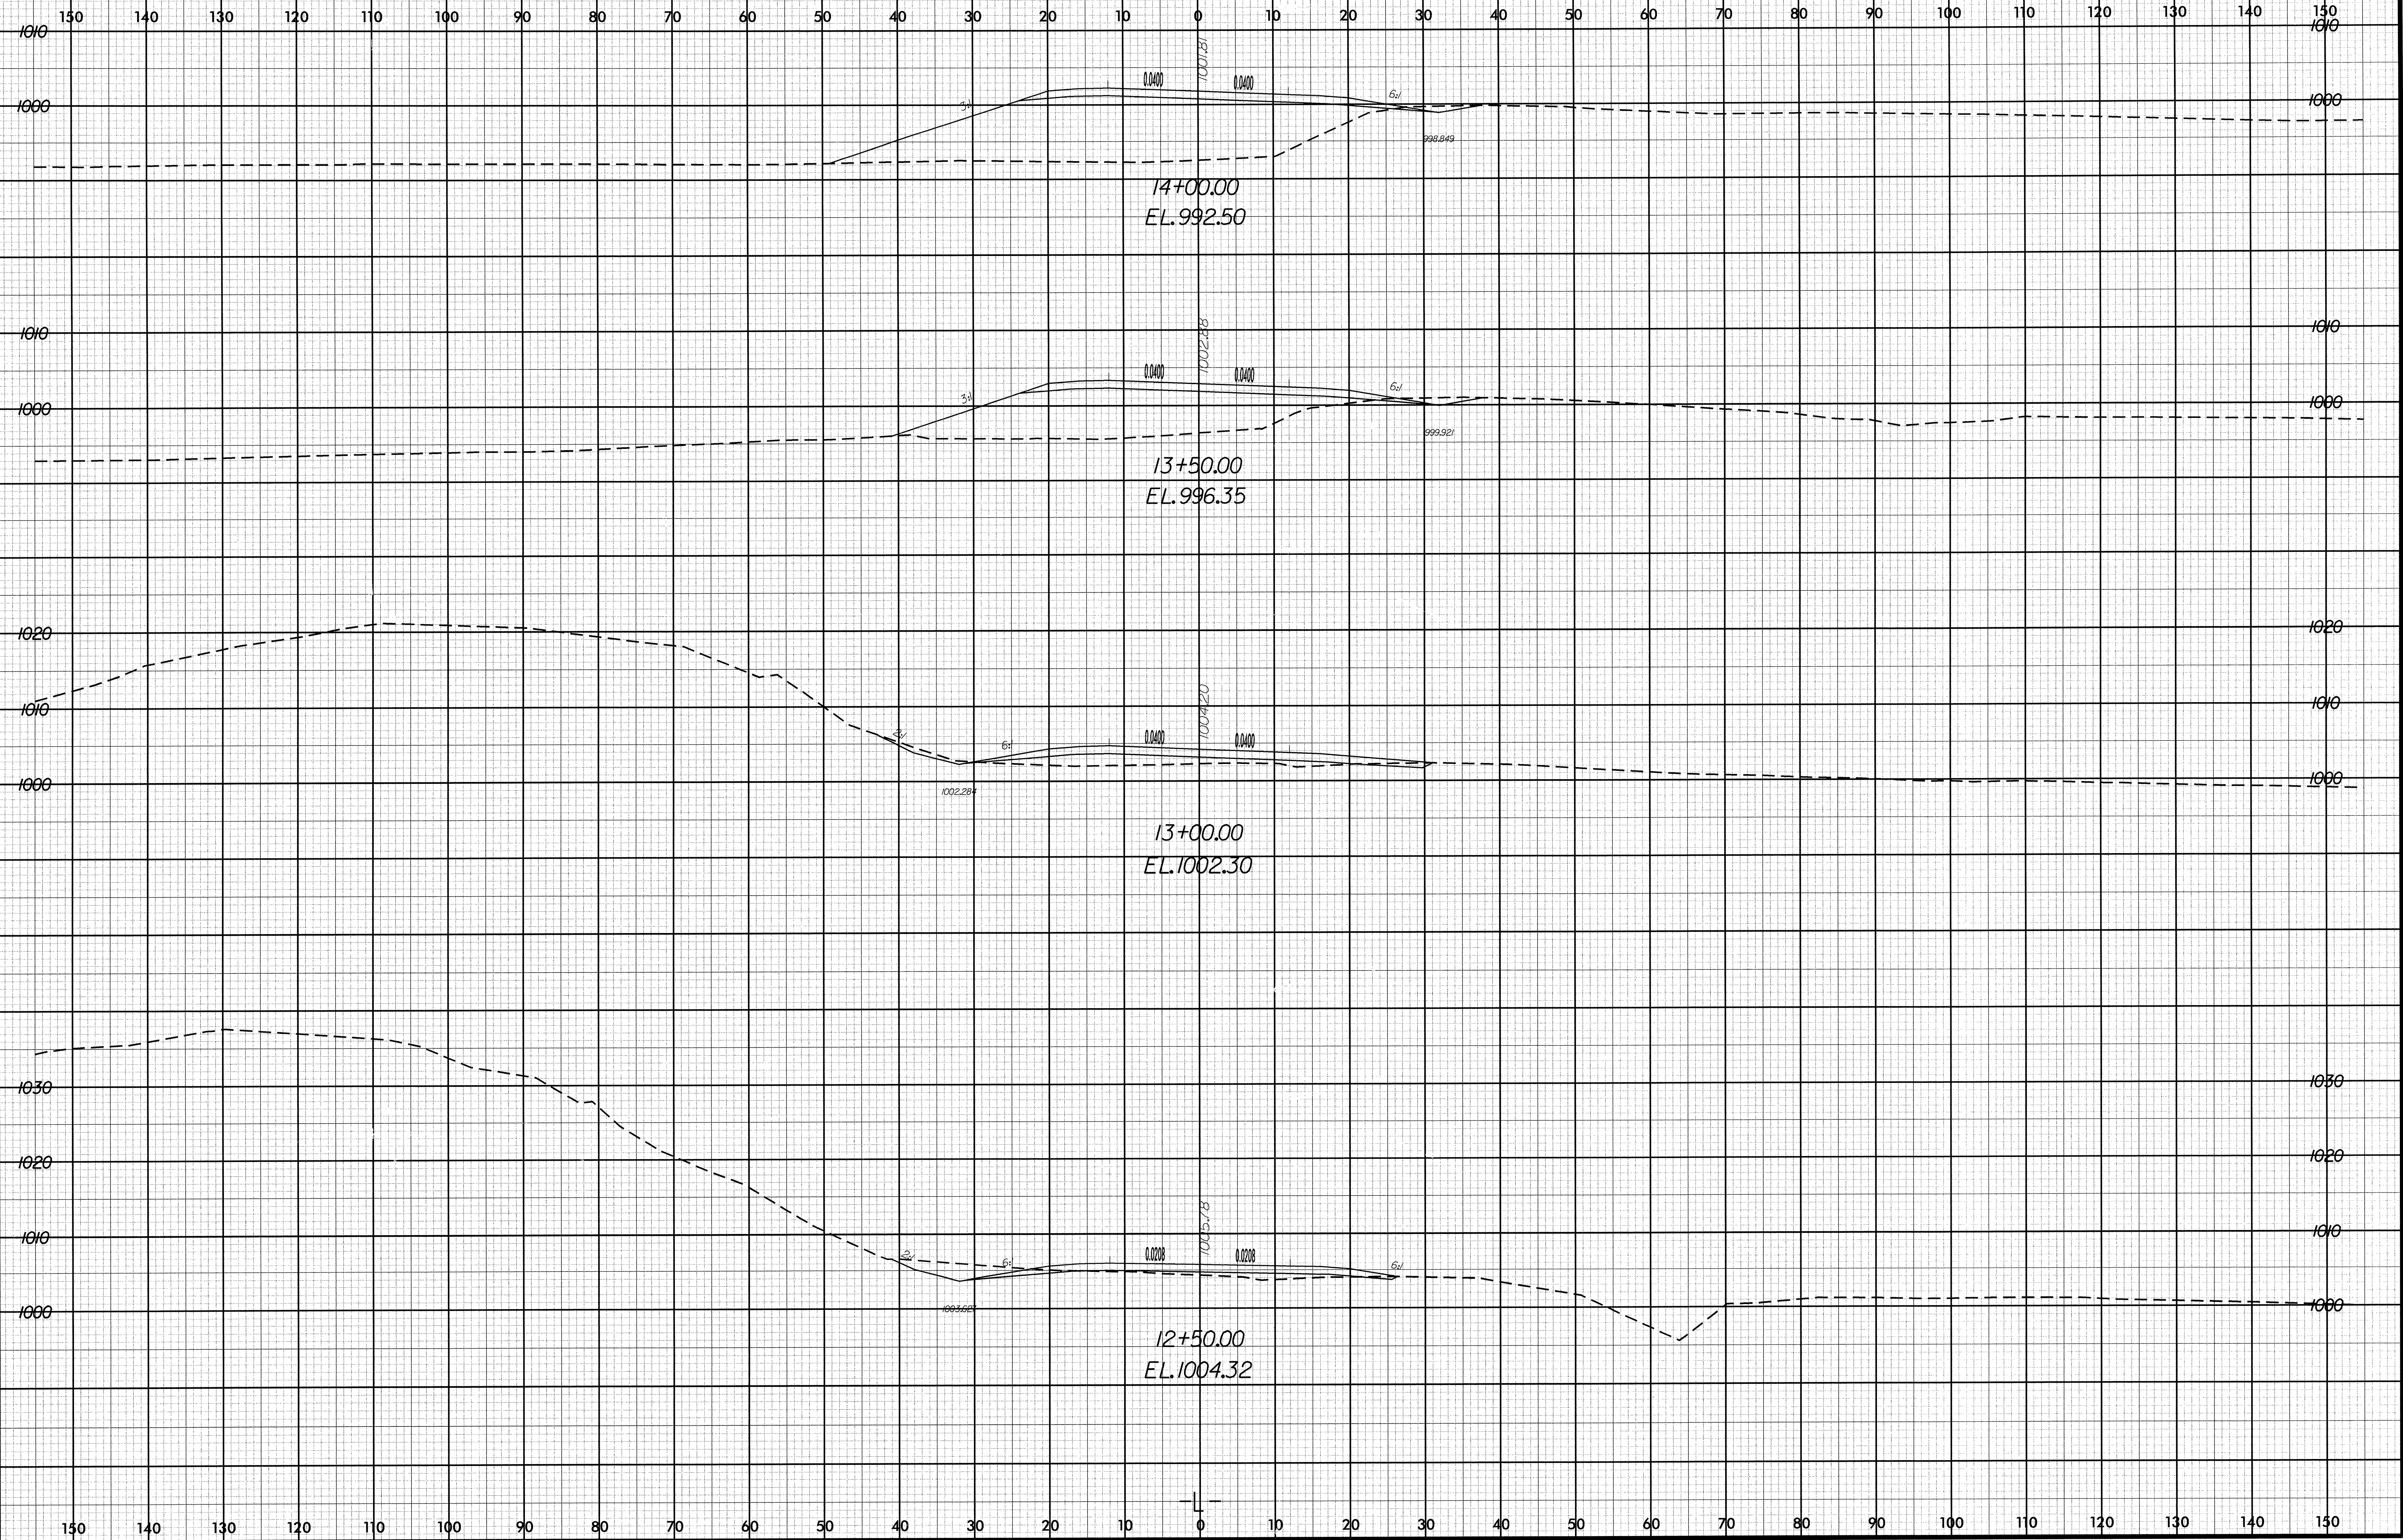

01/07/2004
I:\Reedweg\Xsc\B3714_FDY_XPL.L.DGN