


8/23/99

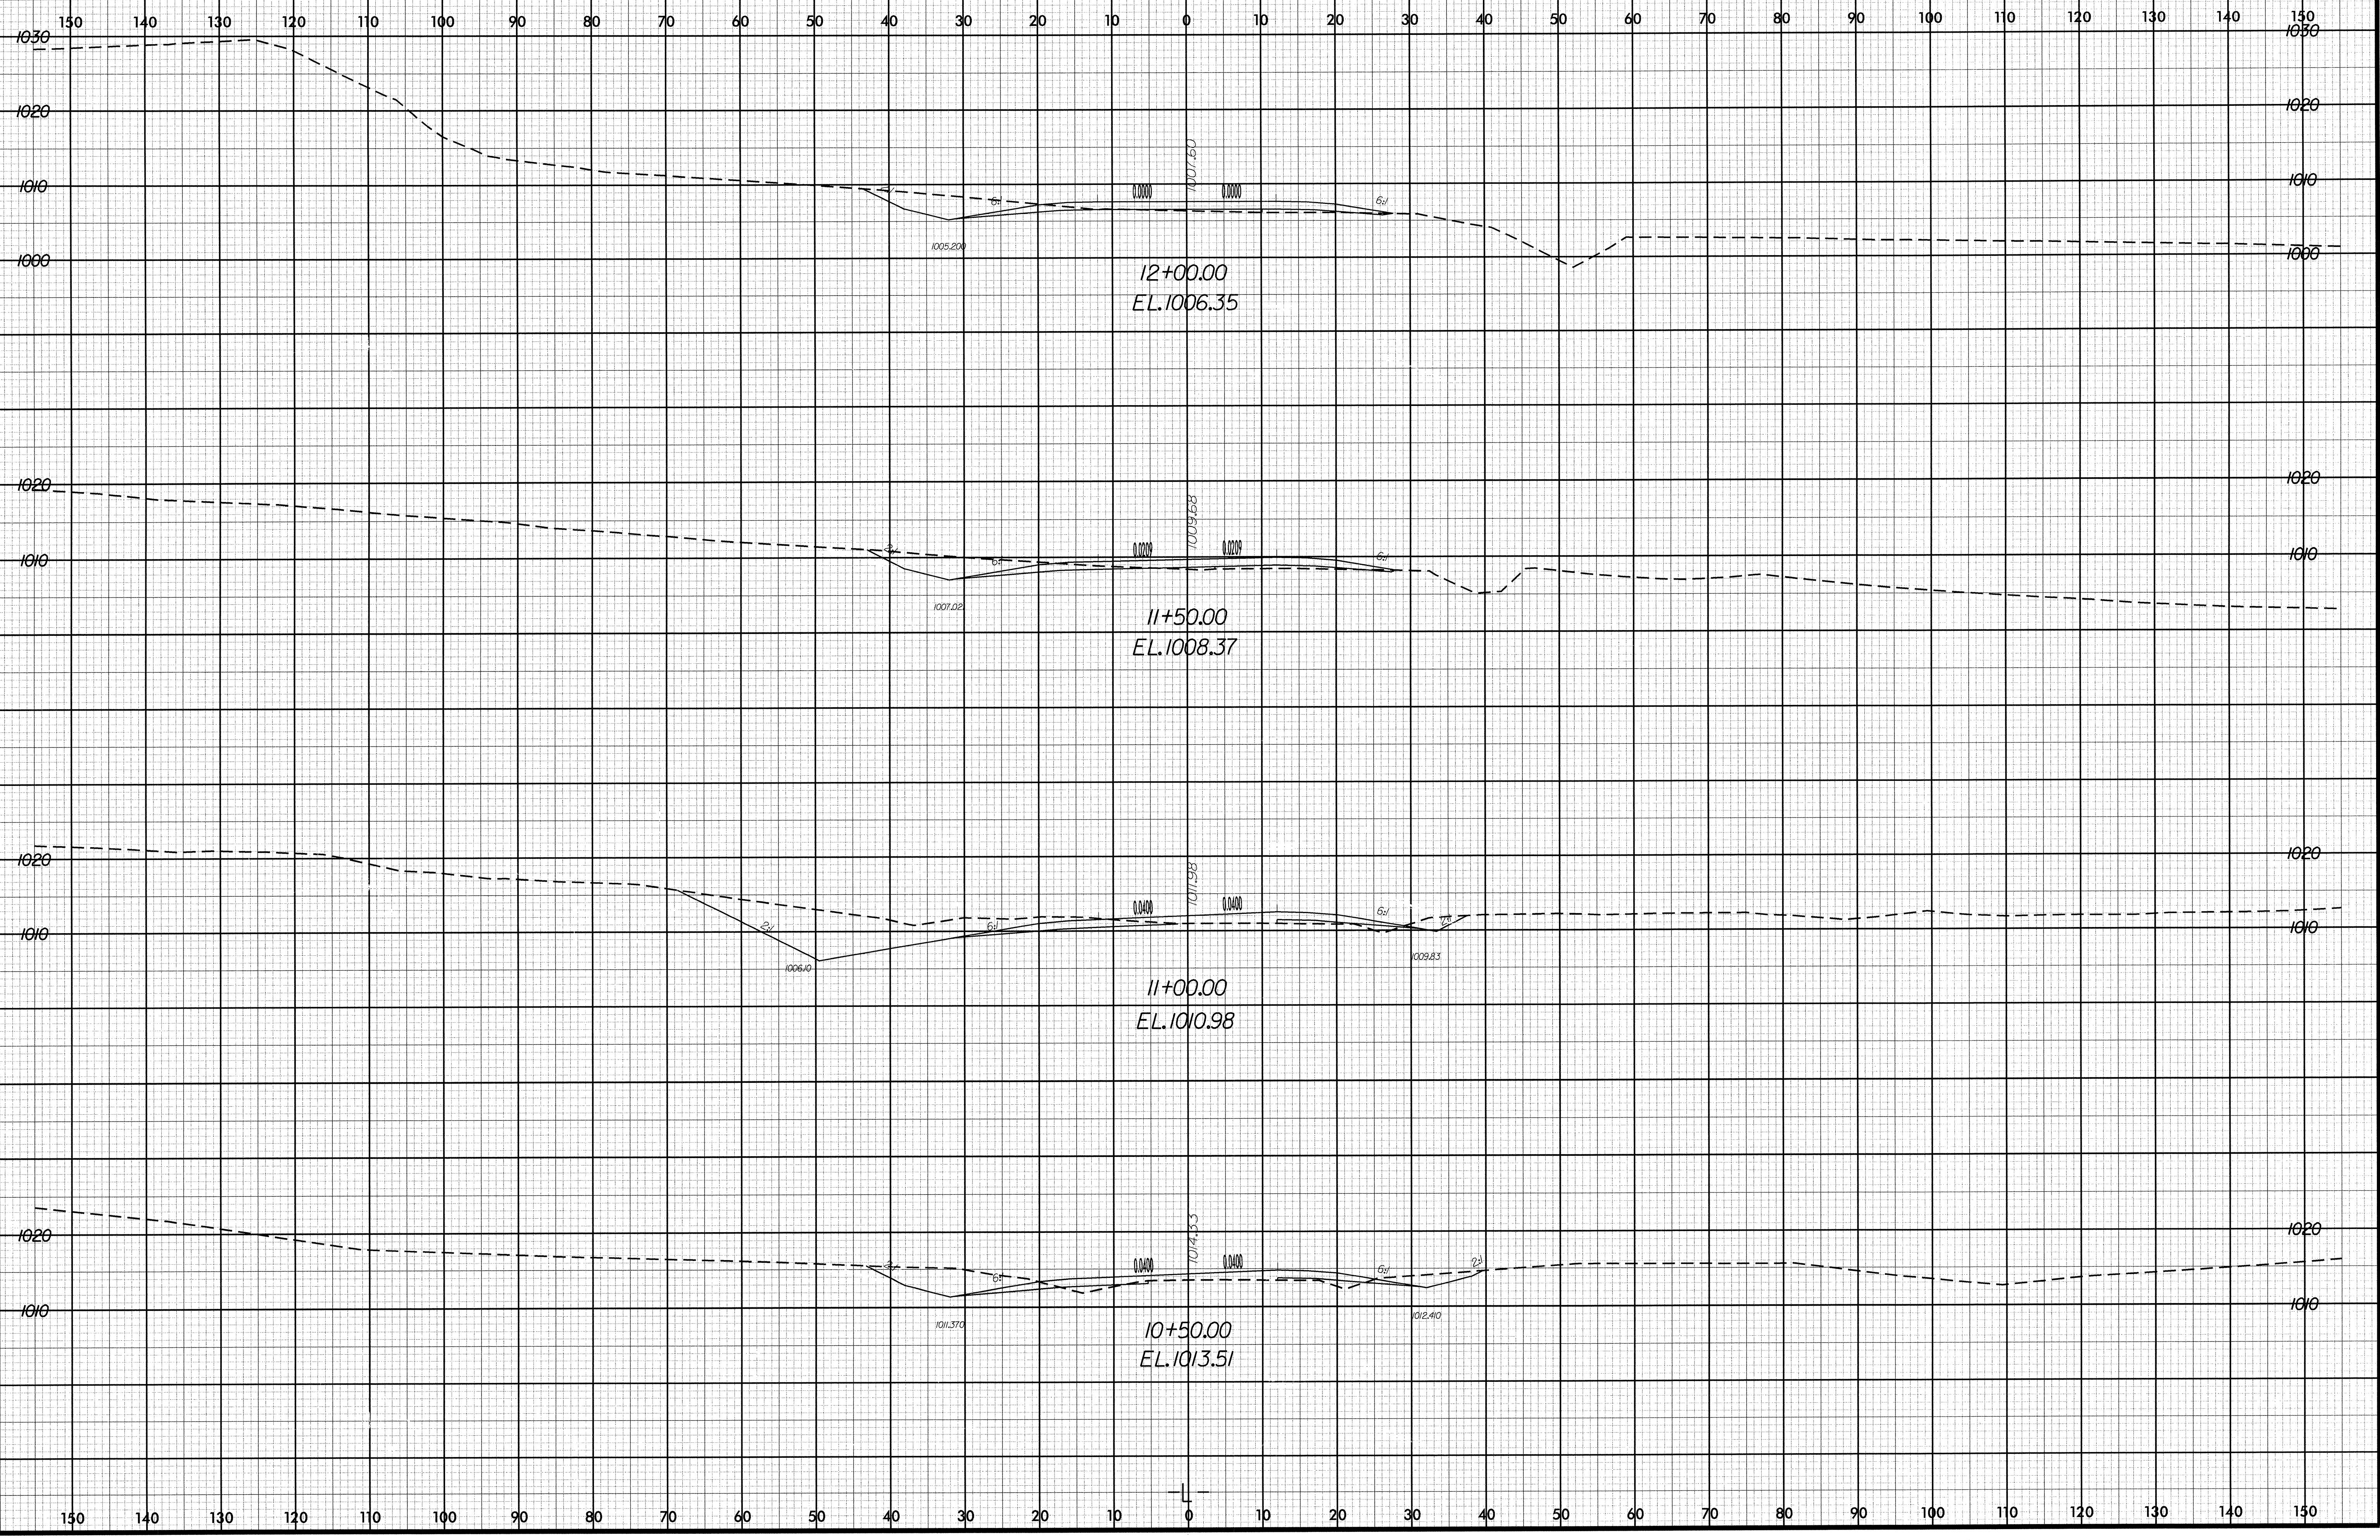

01/07/2004
T:\Roadway\Xsec\B3714_RDY_XPL_LL.DGN
14:58:33