



8/23/99

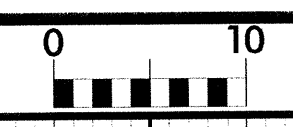

PROJ. REFERENCE NO.	SHEET NO.
B-3714	X-1

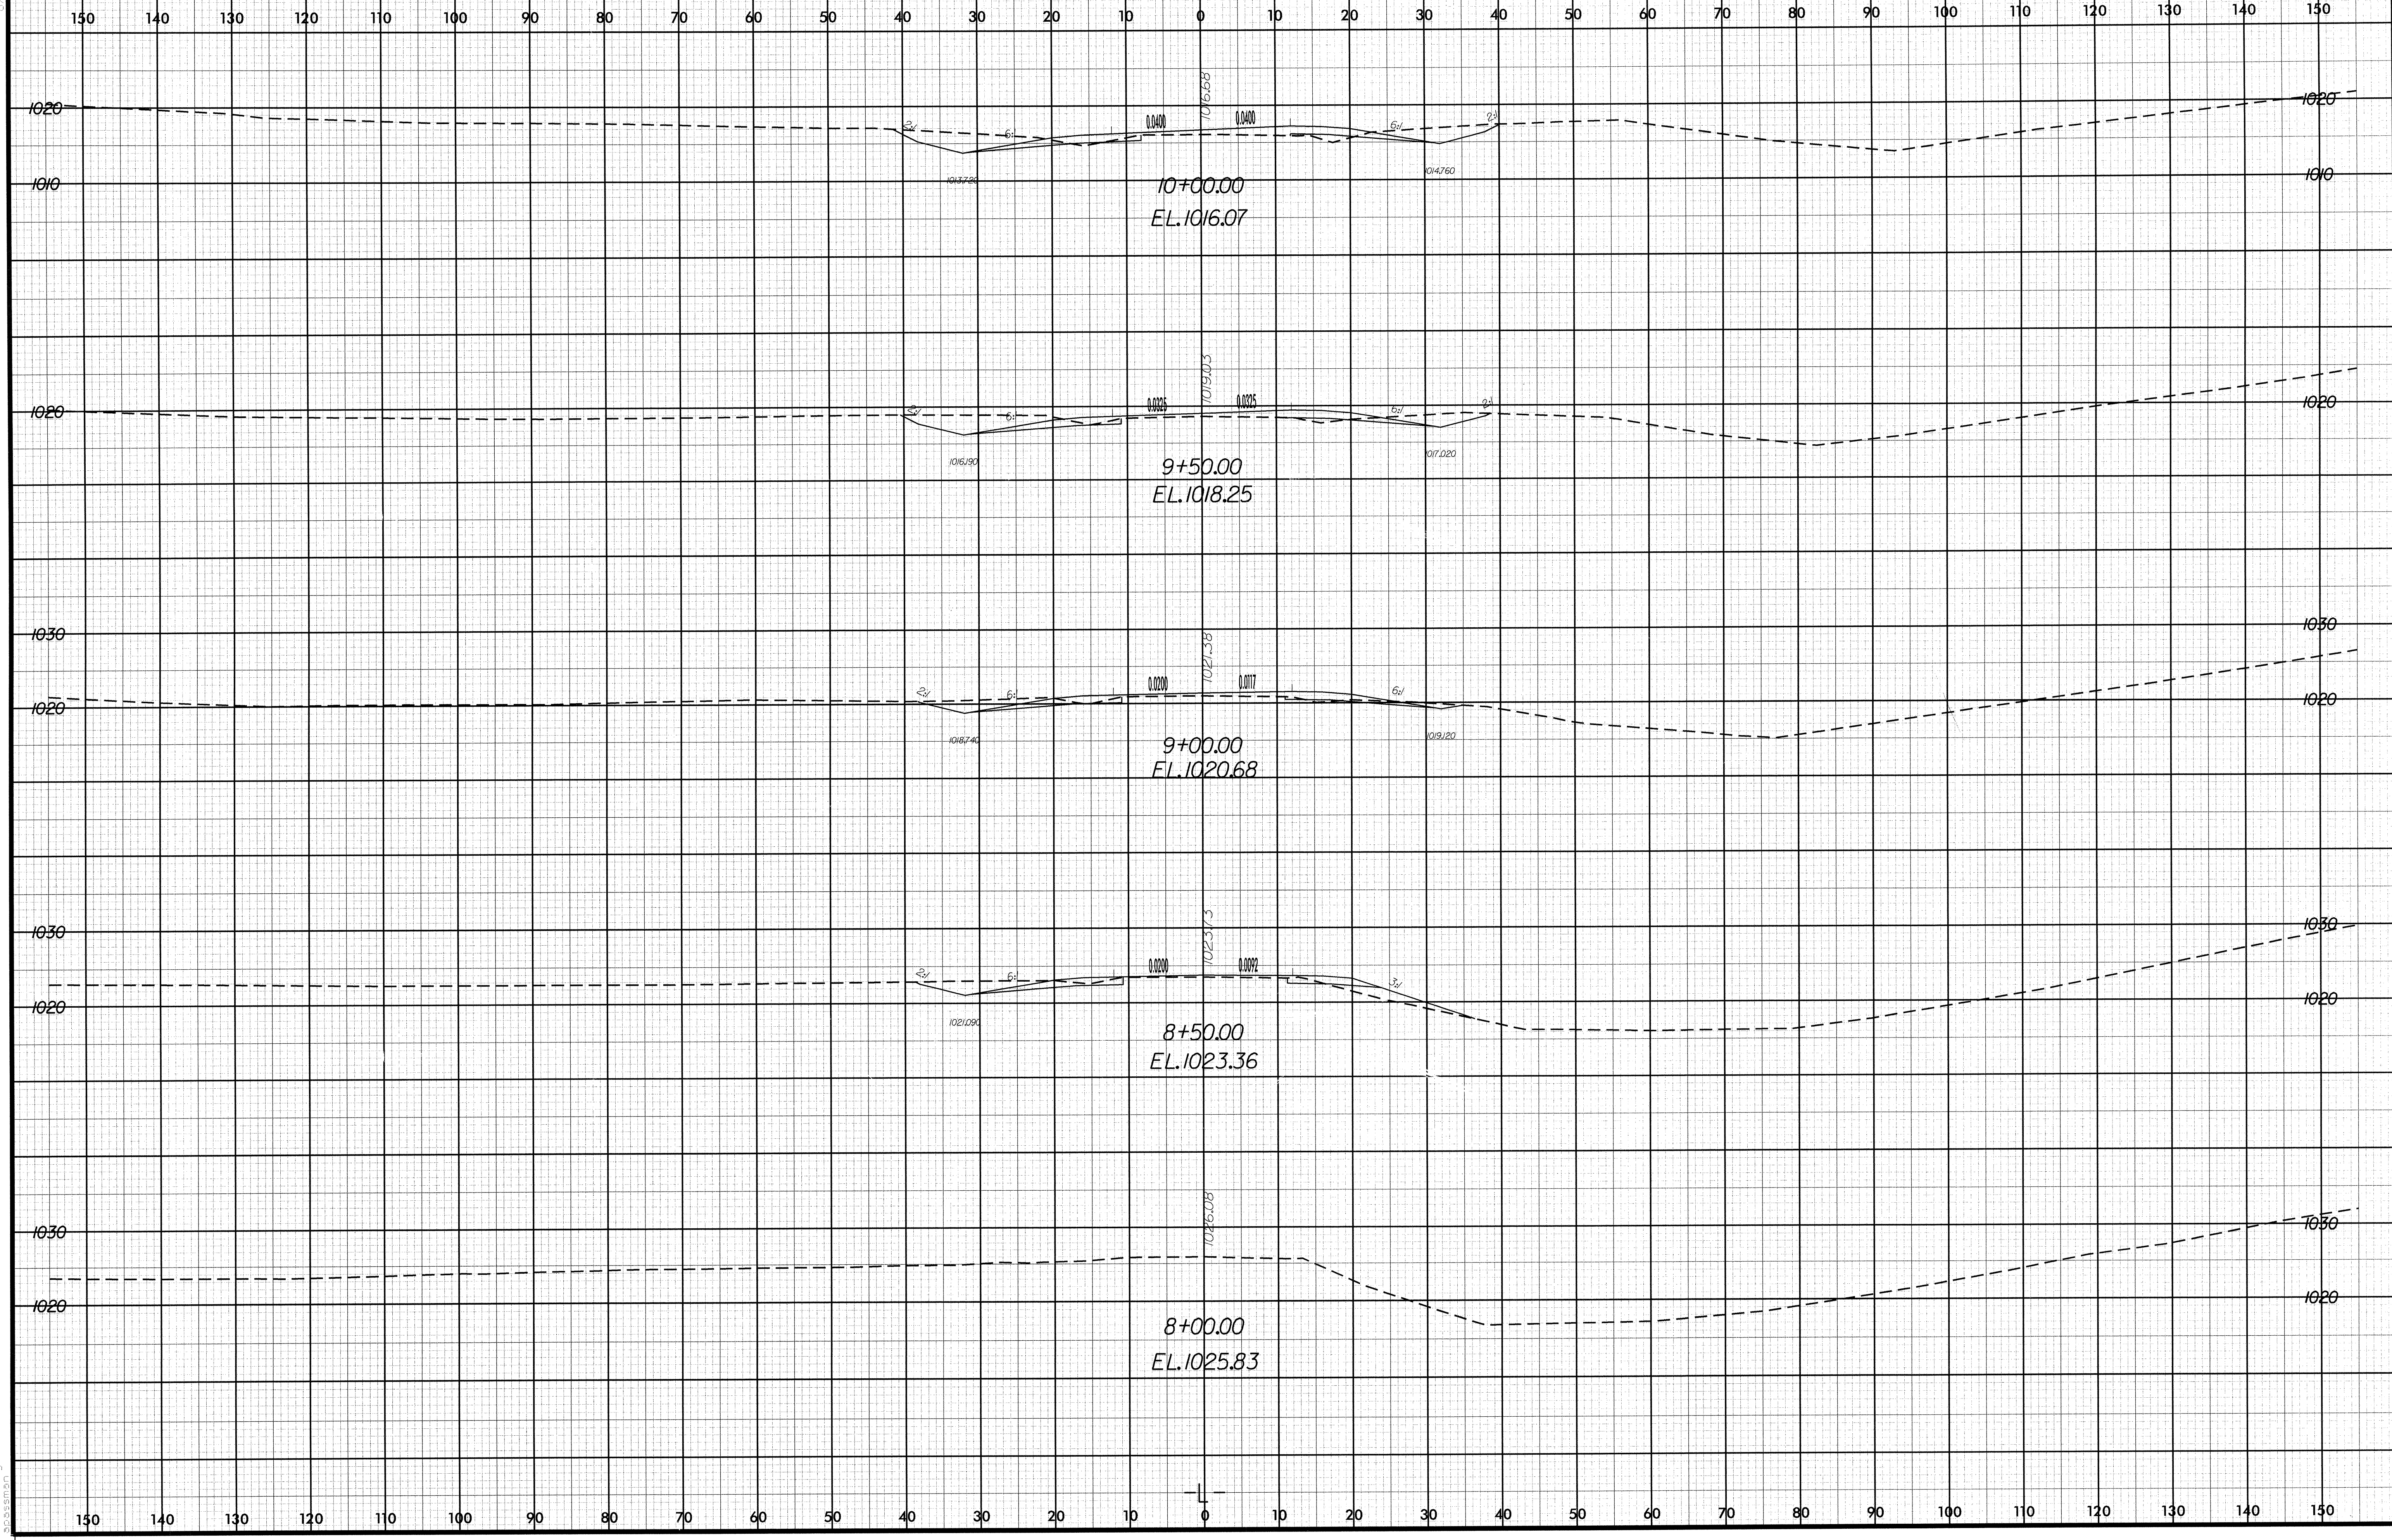

12/02/2004
 R:\Roadway\Xsec\B3714-RDY_XPL.LDGN
 04:58:58