


5/14/99

PROJECT REFERENCE NO. 112J044027	SHEET NO. 7
ROADWAY DESIGN ENGINEER <i>[Signature]</i>	HYDRAULICS ENGINEER <i>[Signature]</i>
PROFESSIONAL SEAL 25873	PROFESSIONAL SEAL 20870
DATE 4-19-05	

BM *6 CHISELED "X" IN NW CORNER OF CONCRETE RETAINING WALL
-BL- STA. 54+63, 47' RIGHT
ELEV. 1809.90'

BM *7 CHISELED "X" IN SOUTH SIDE OF CONCRETE LIGHT POLE PAD
-BL- STA. 65+49, 21' LEFT
ELEV. 1841.03'

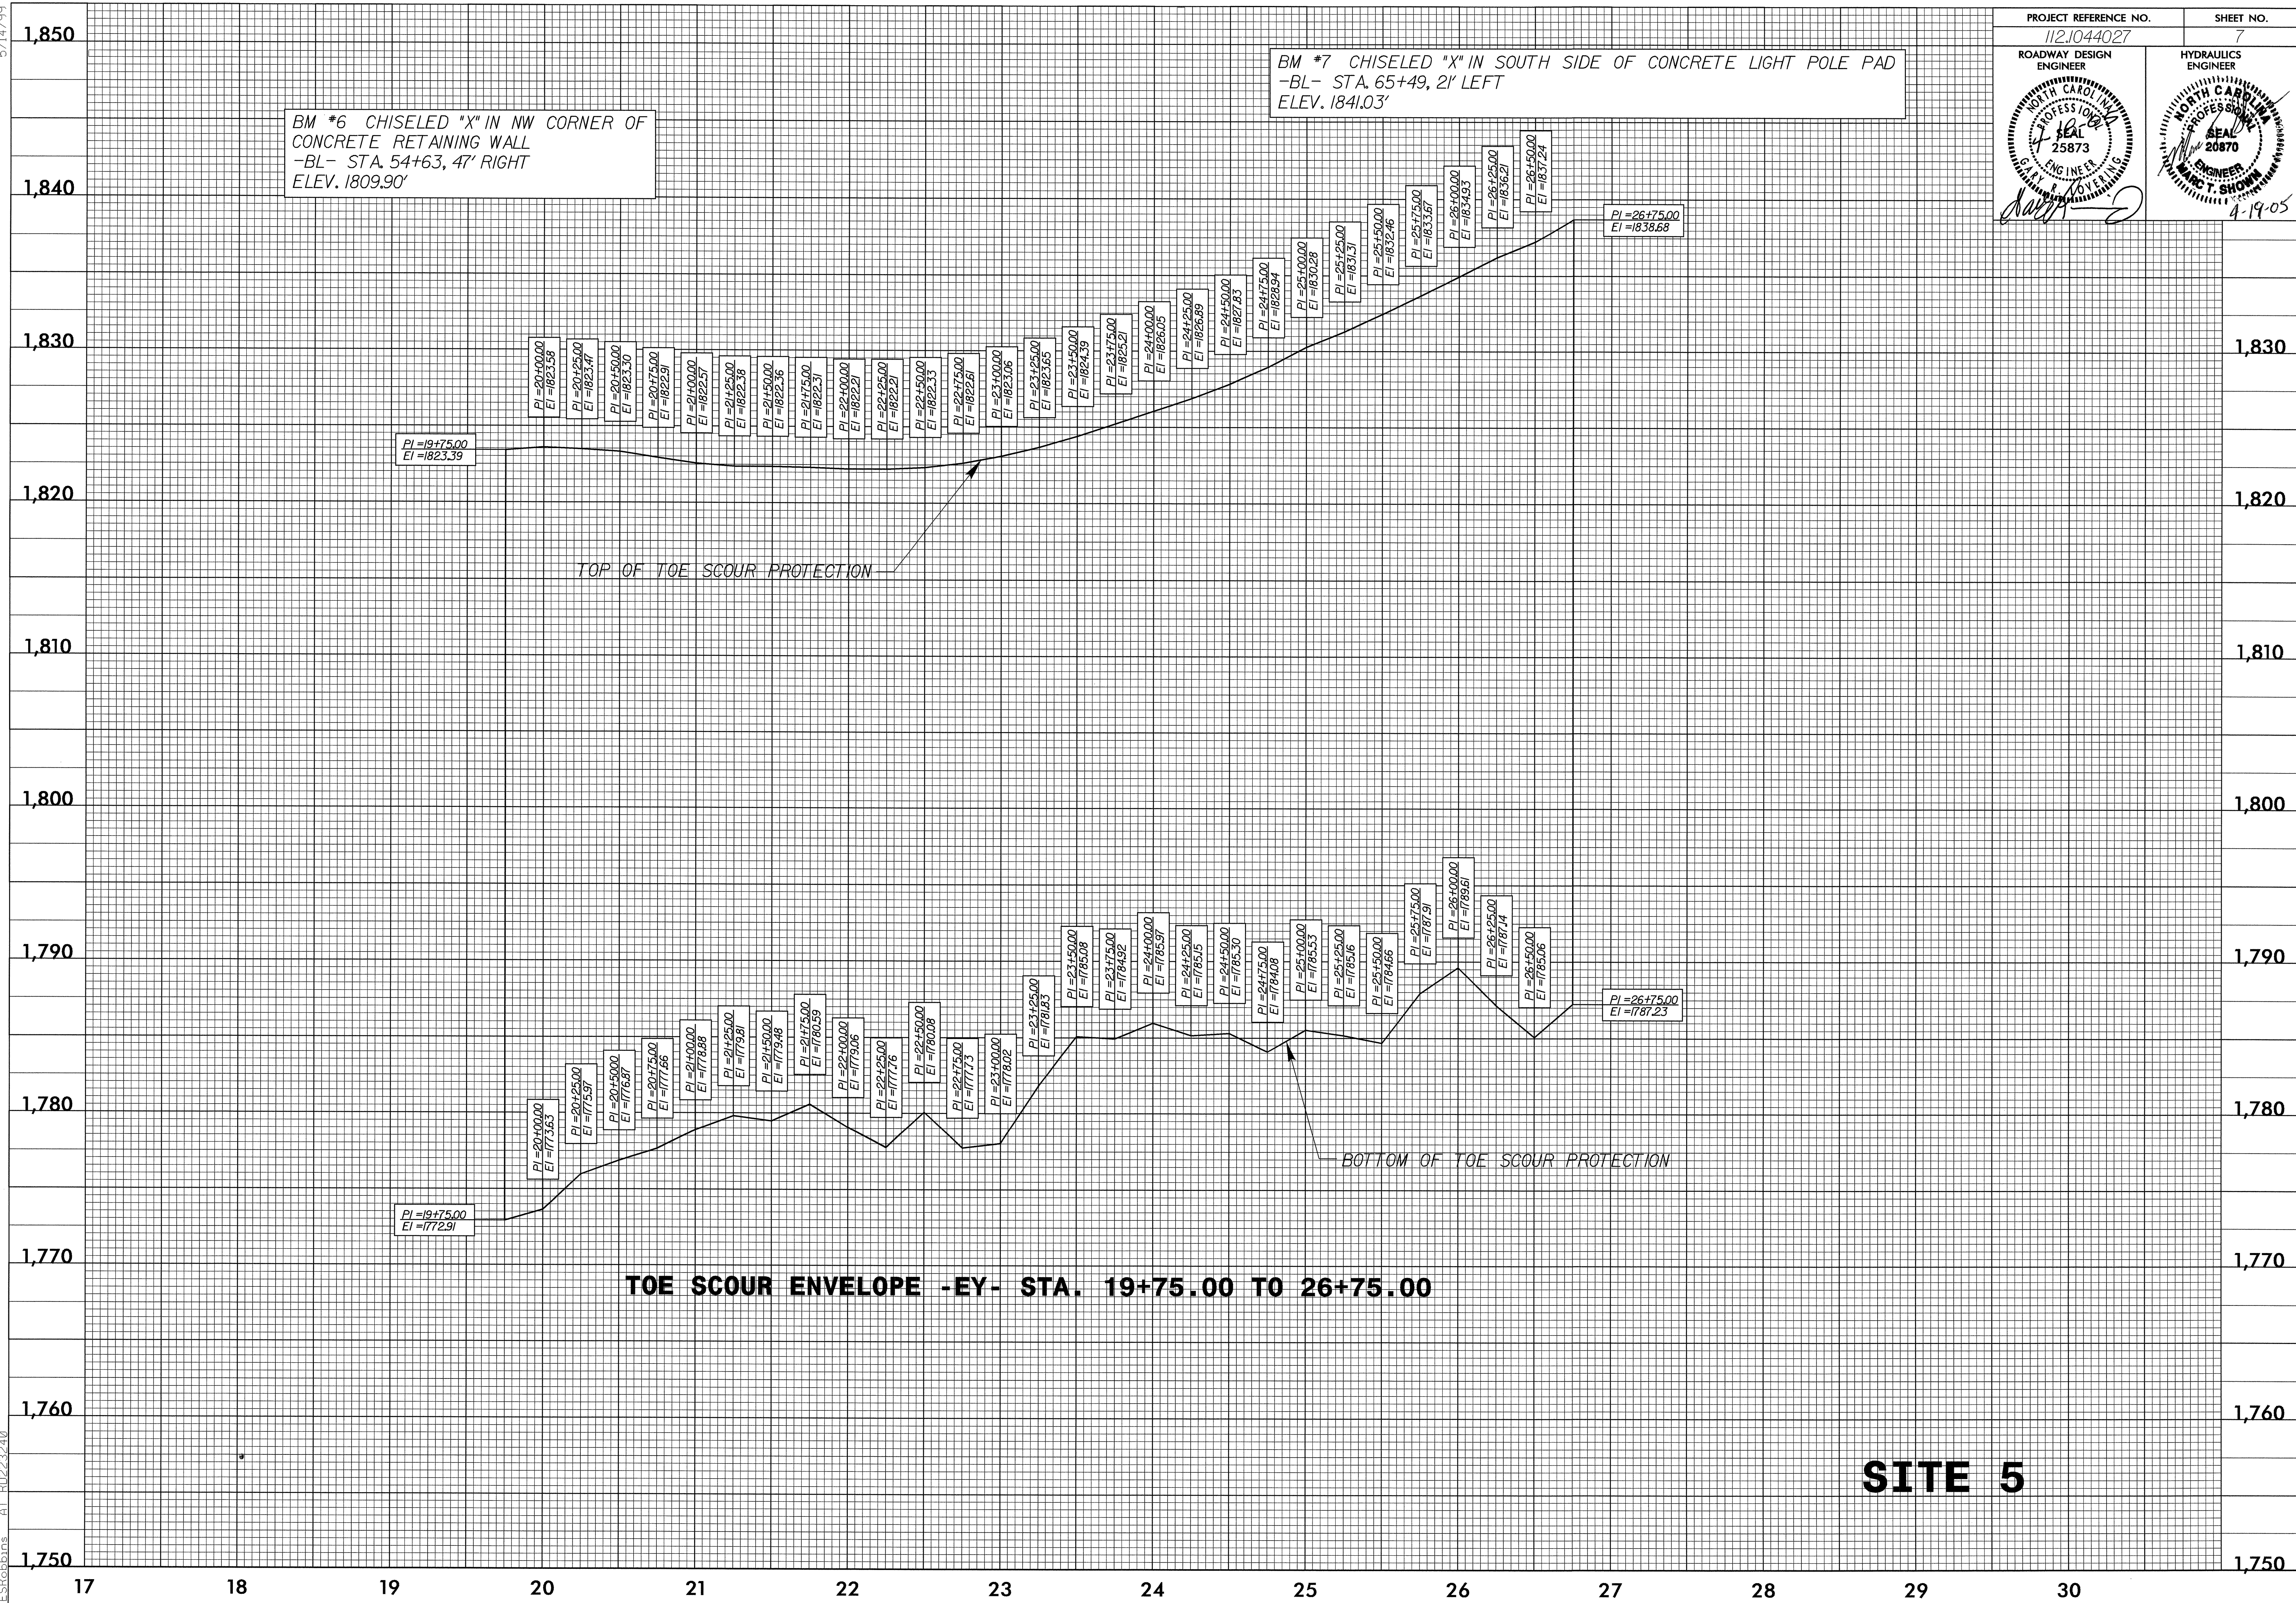

SITE 5

18-APR-2005 10:01
 C:\crows\p11\10223210
 E:\Robbins