
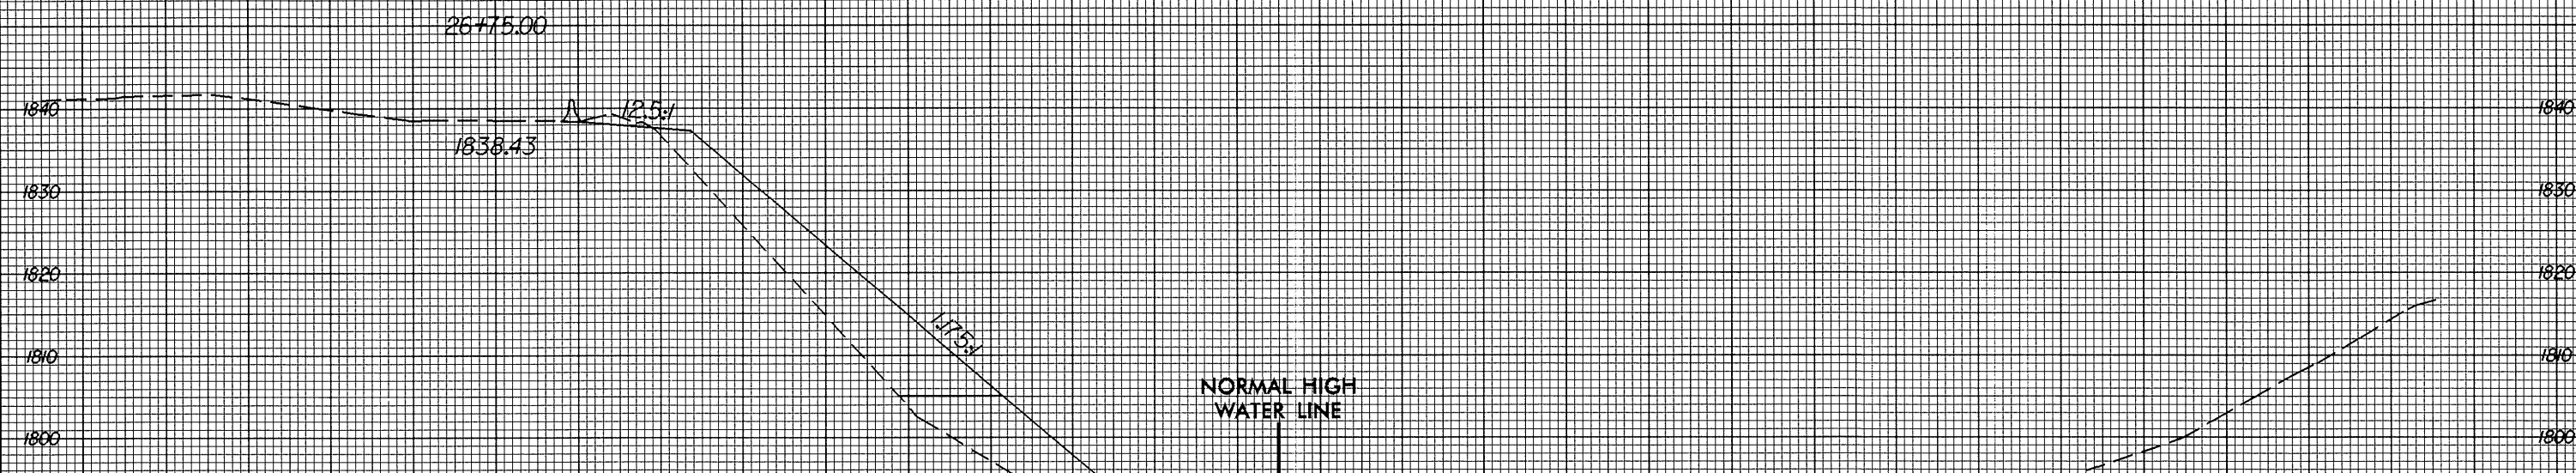


8/23/99

50 40 30 20 10 0 10 20 30 40 50 60 70 80 90 100 110 120 130 140 150 160 170 180 190 200 210 220 230 240 250

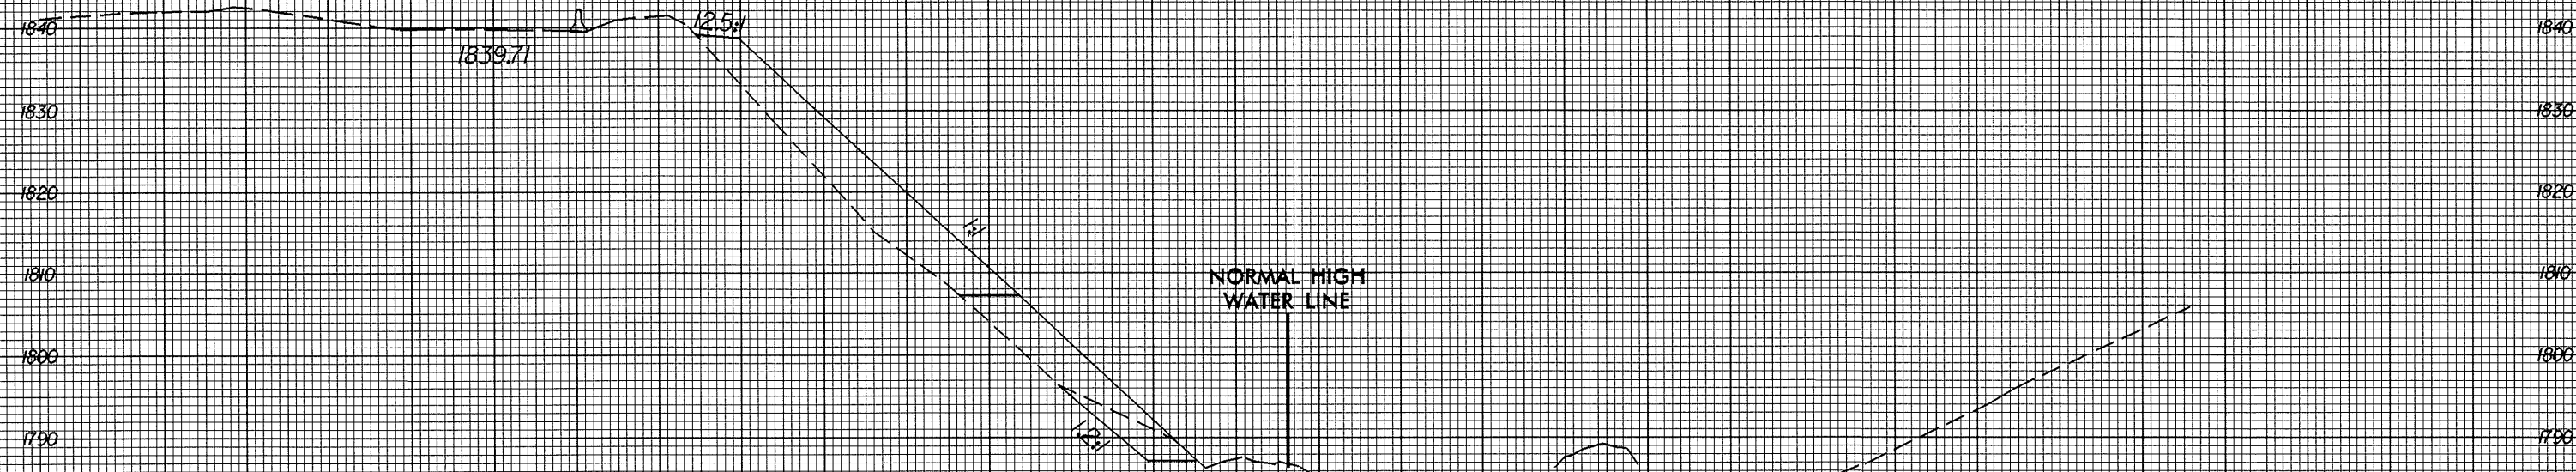

SITE 5

05-APR-2005 11:12
c:\cadd\way\wg\1100\534\xp\site5.dgn
ERobbins Al RD223240