


8/23/99



PROJ. REFERENCE NO. 112.1044027	SHEET NO. X-46
------------------------------------	-------------------

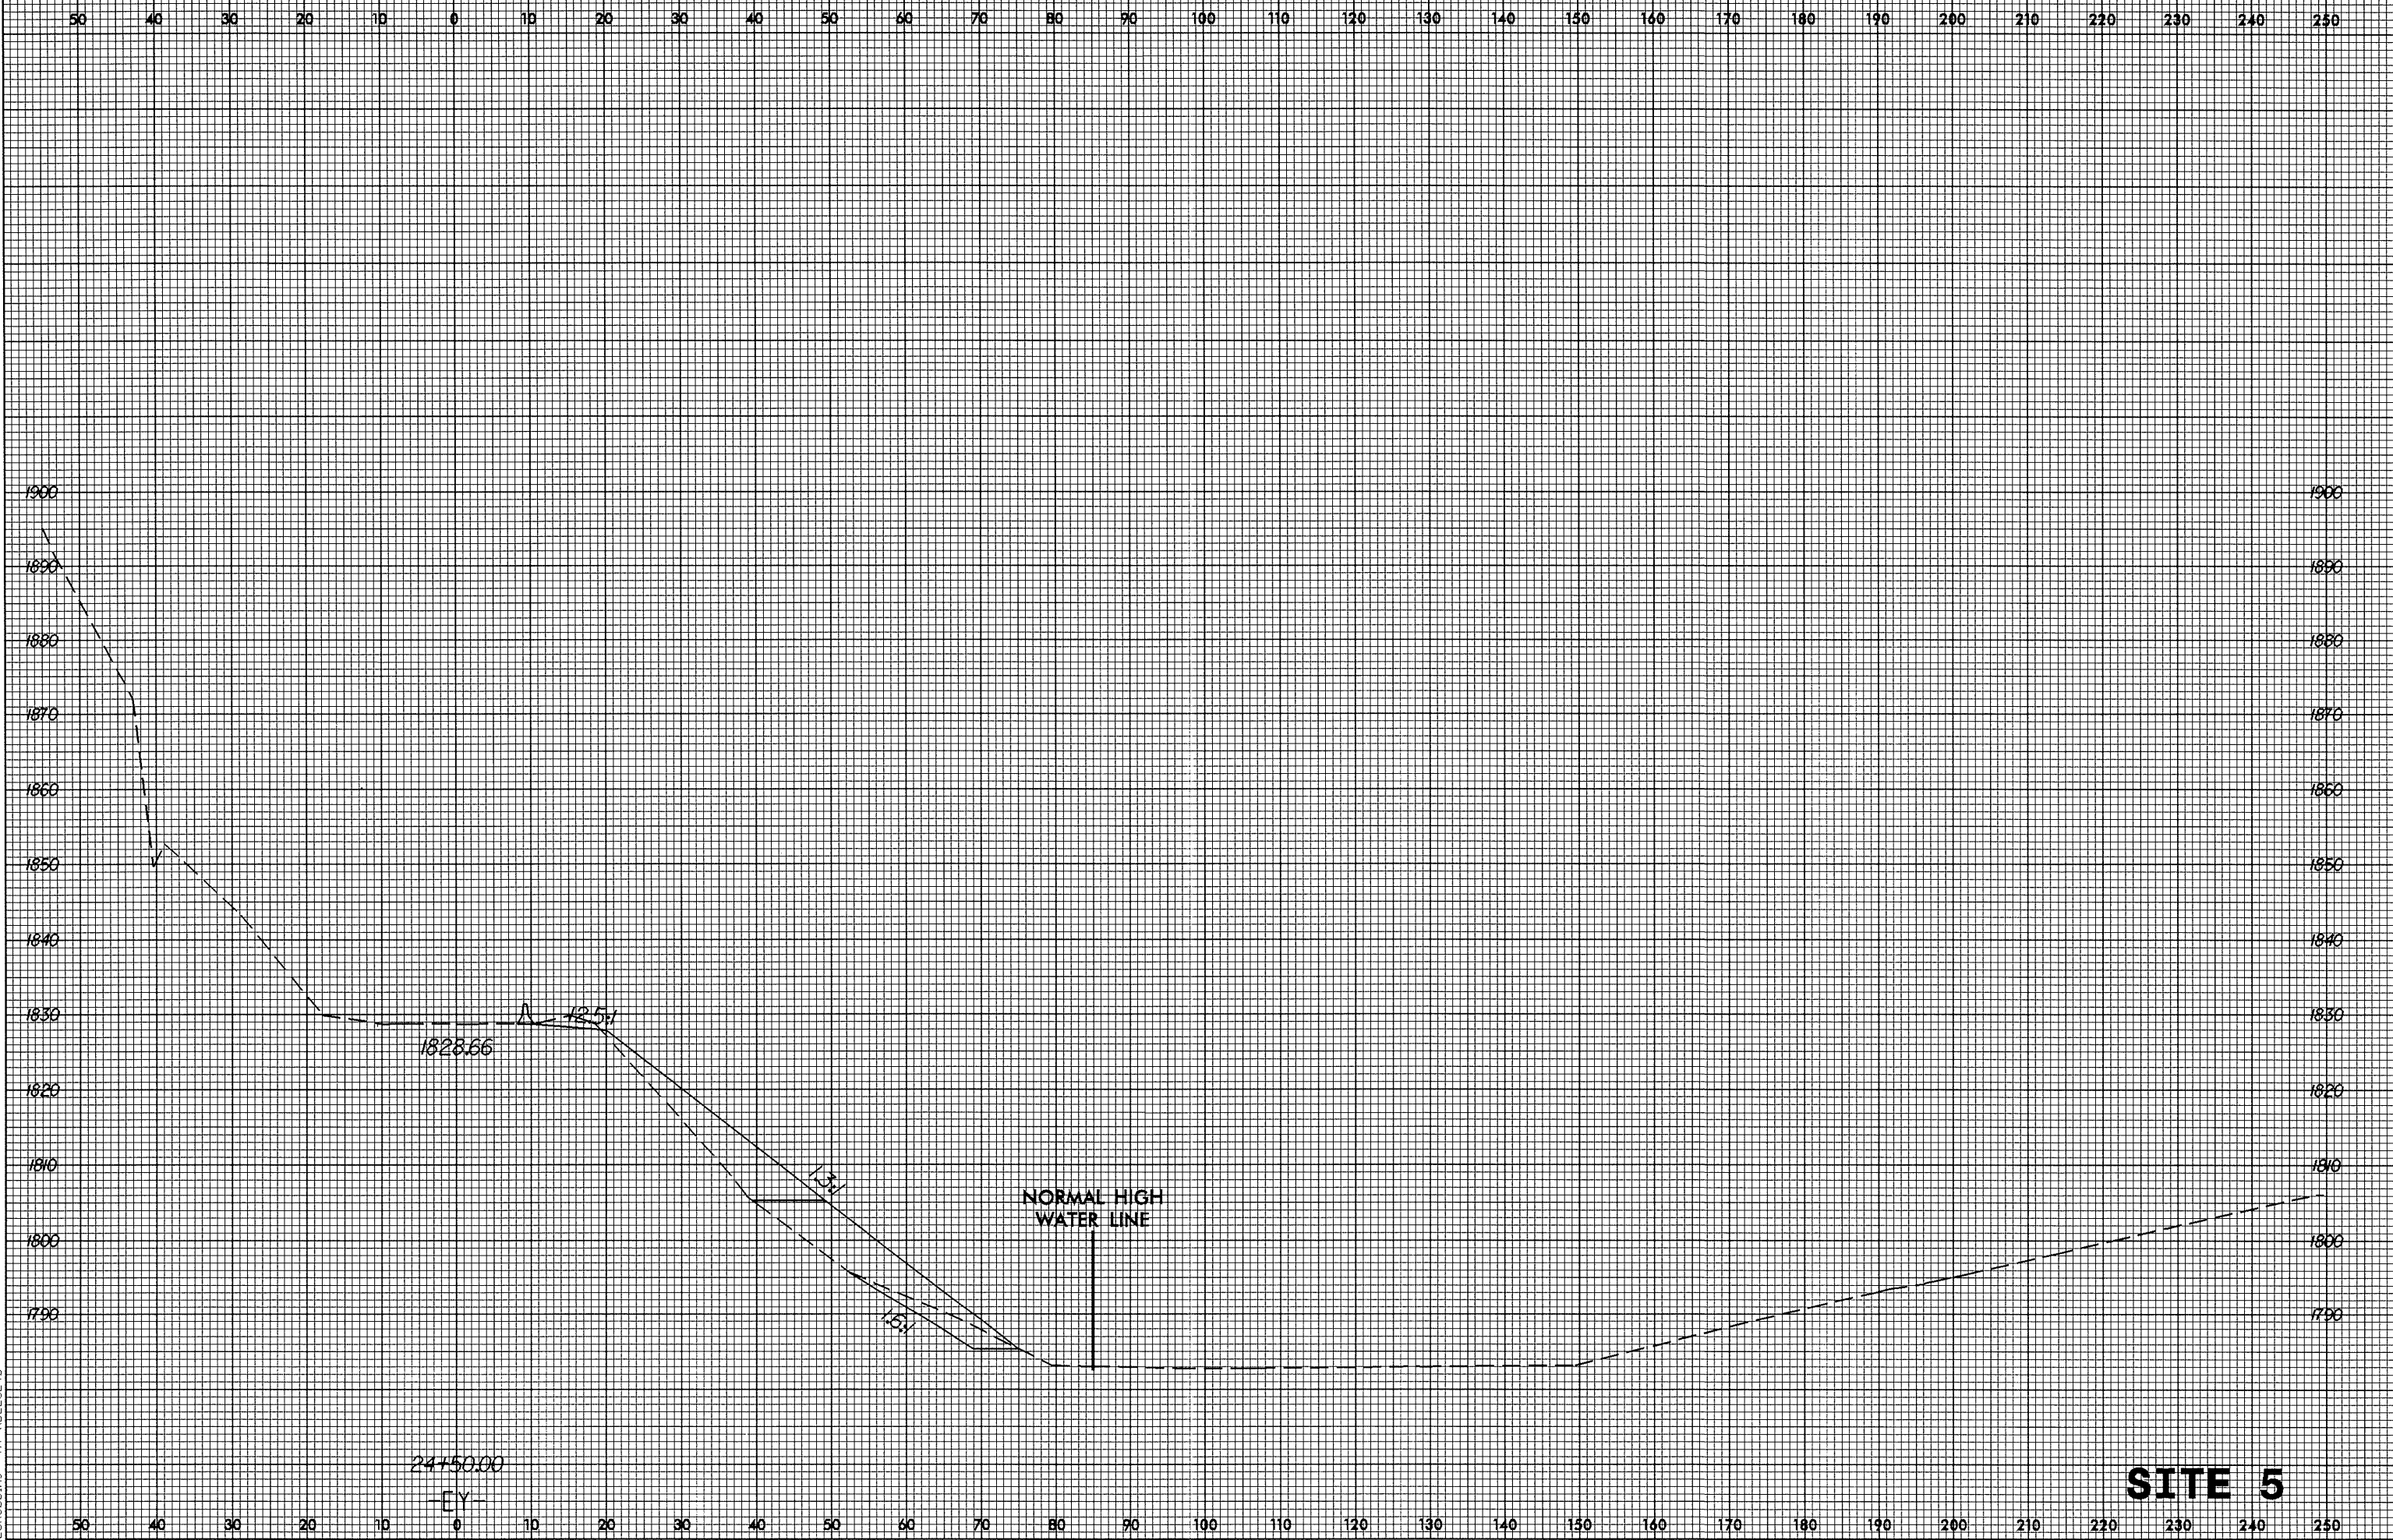

SITE 5

05-APR-2005 11:21:40 \\s1\40\584\pl\site5.dgn
E:\Robbins