


8/23/99

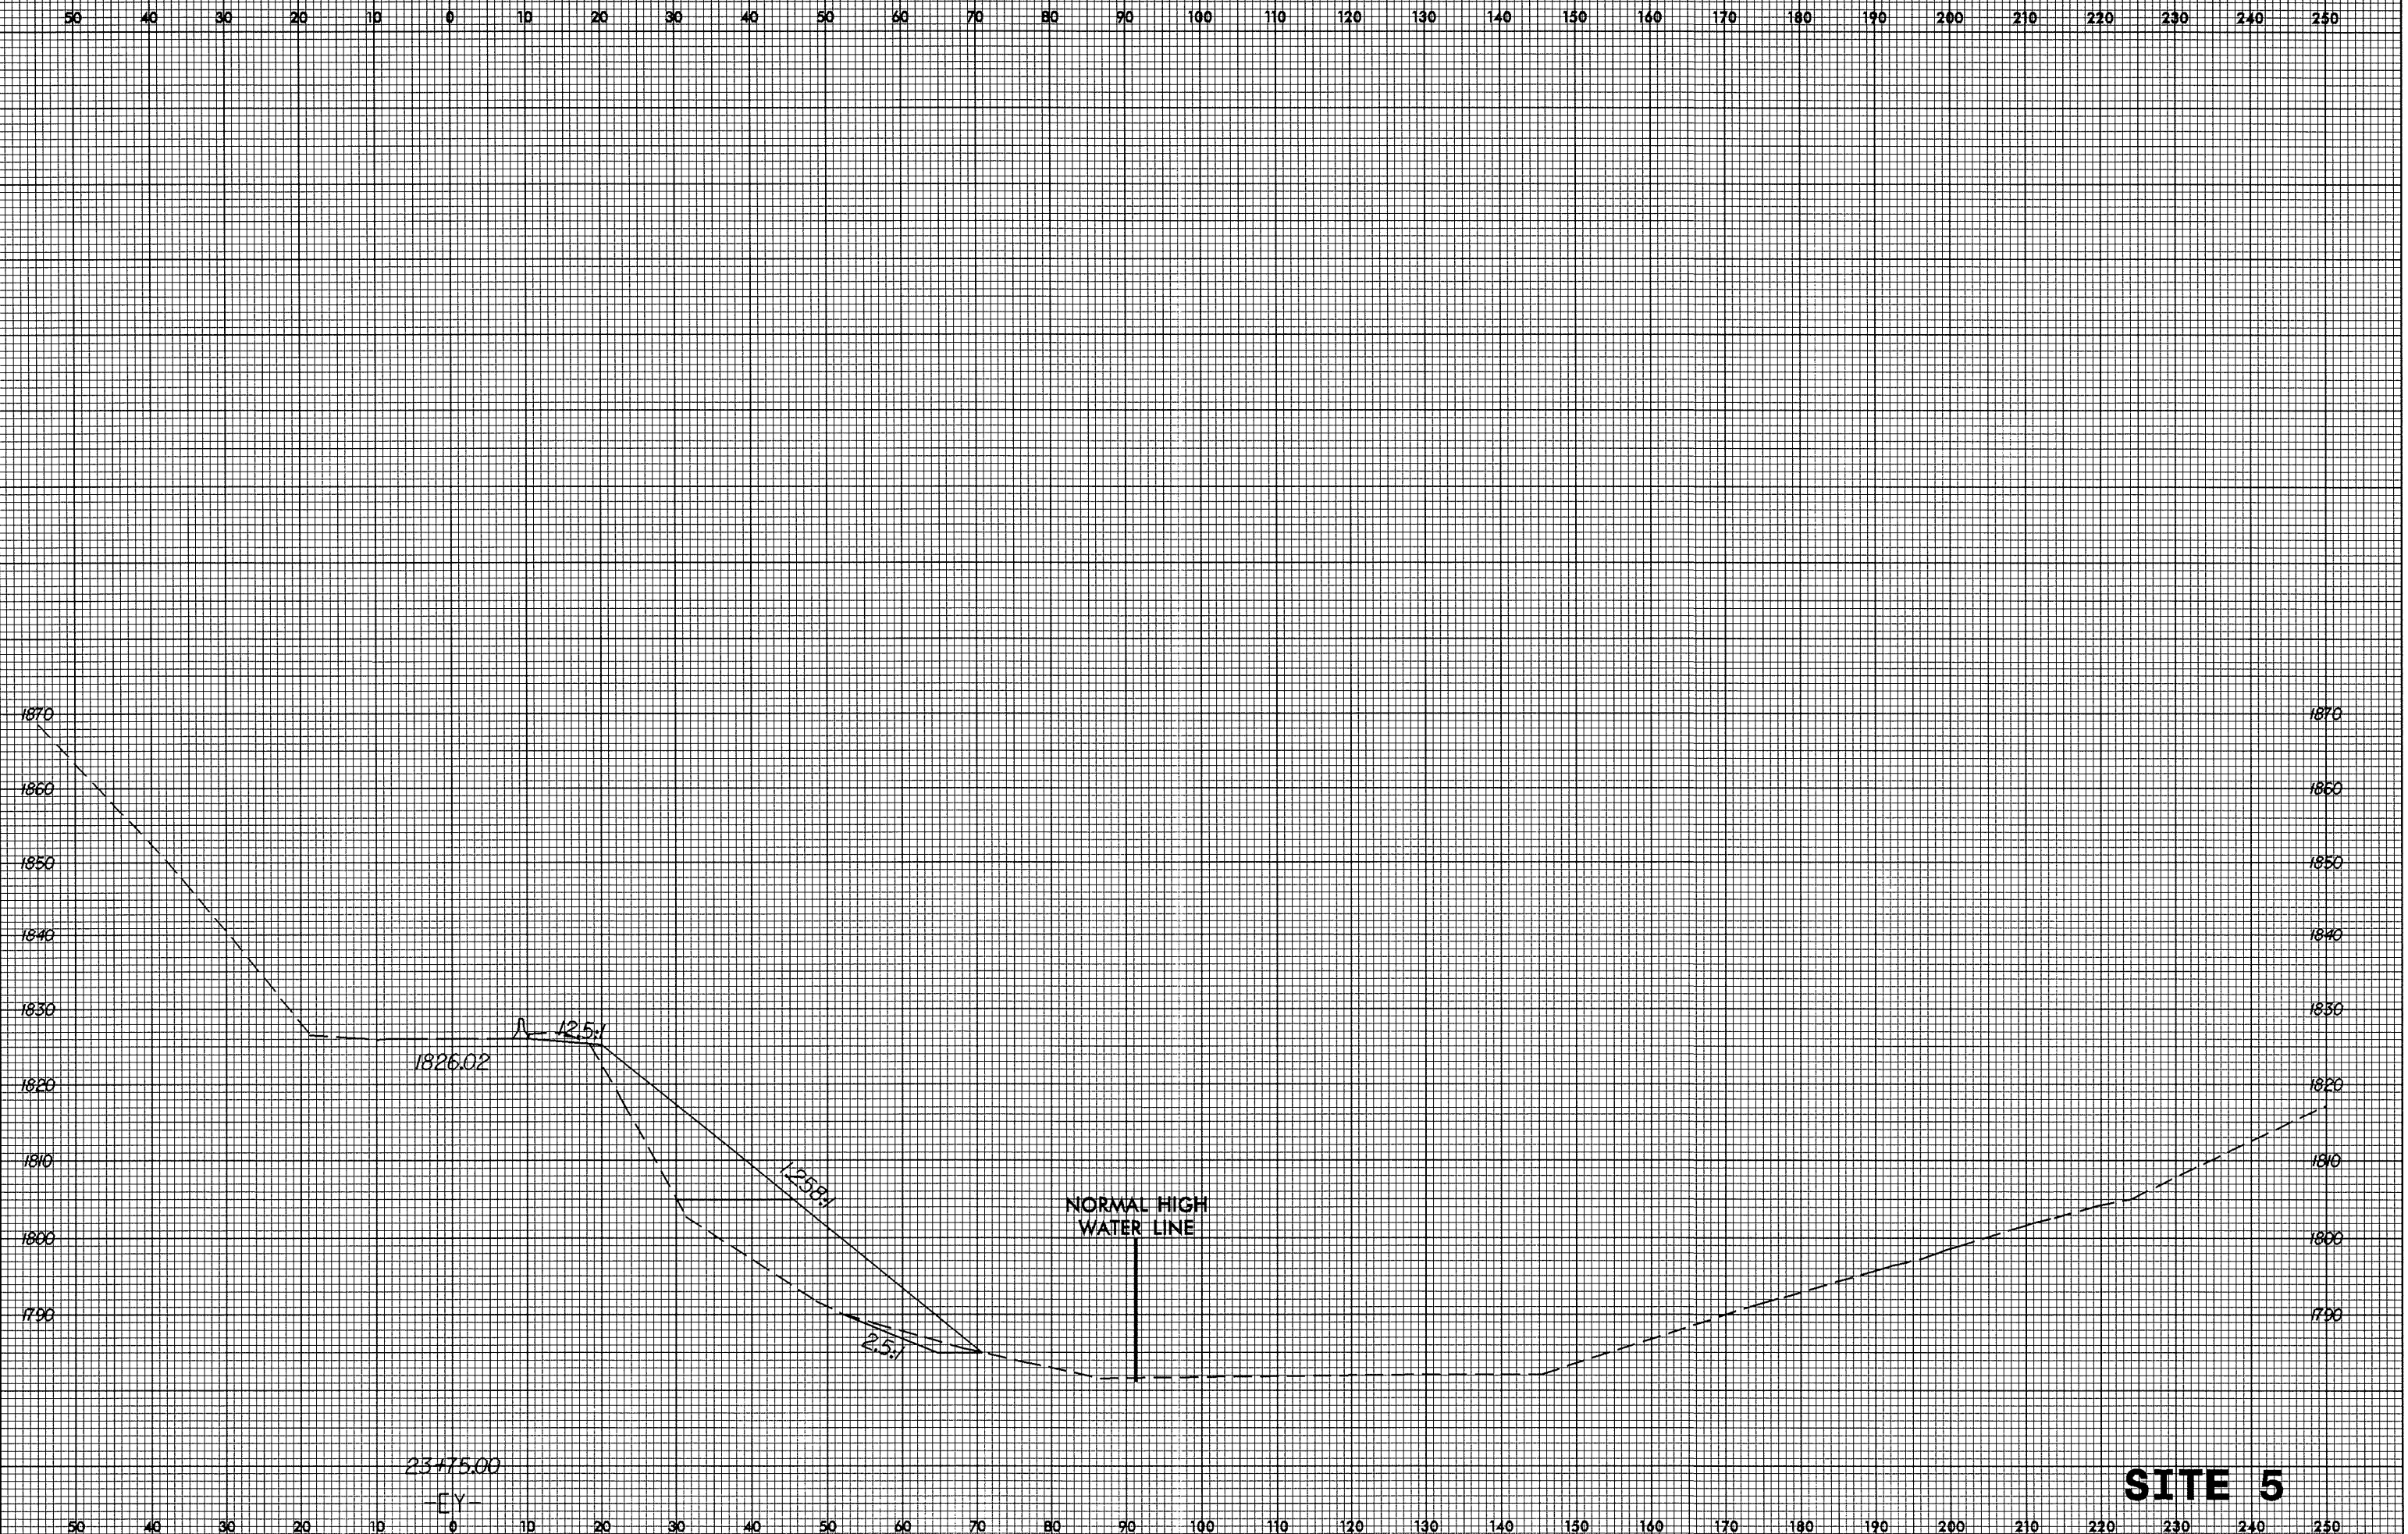

05-APR-2005 11:12  
E:\yoadway\sc\402584\p1-site5.dgn  
E:\hobbing A\10223210

**SITE 5**