


8/23/99

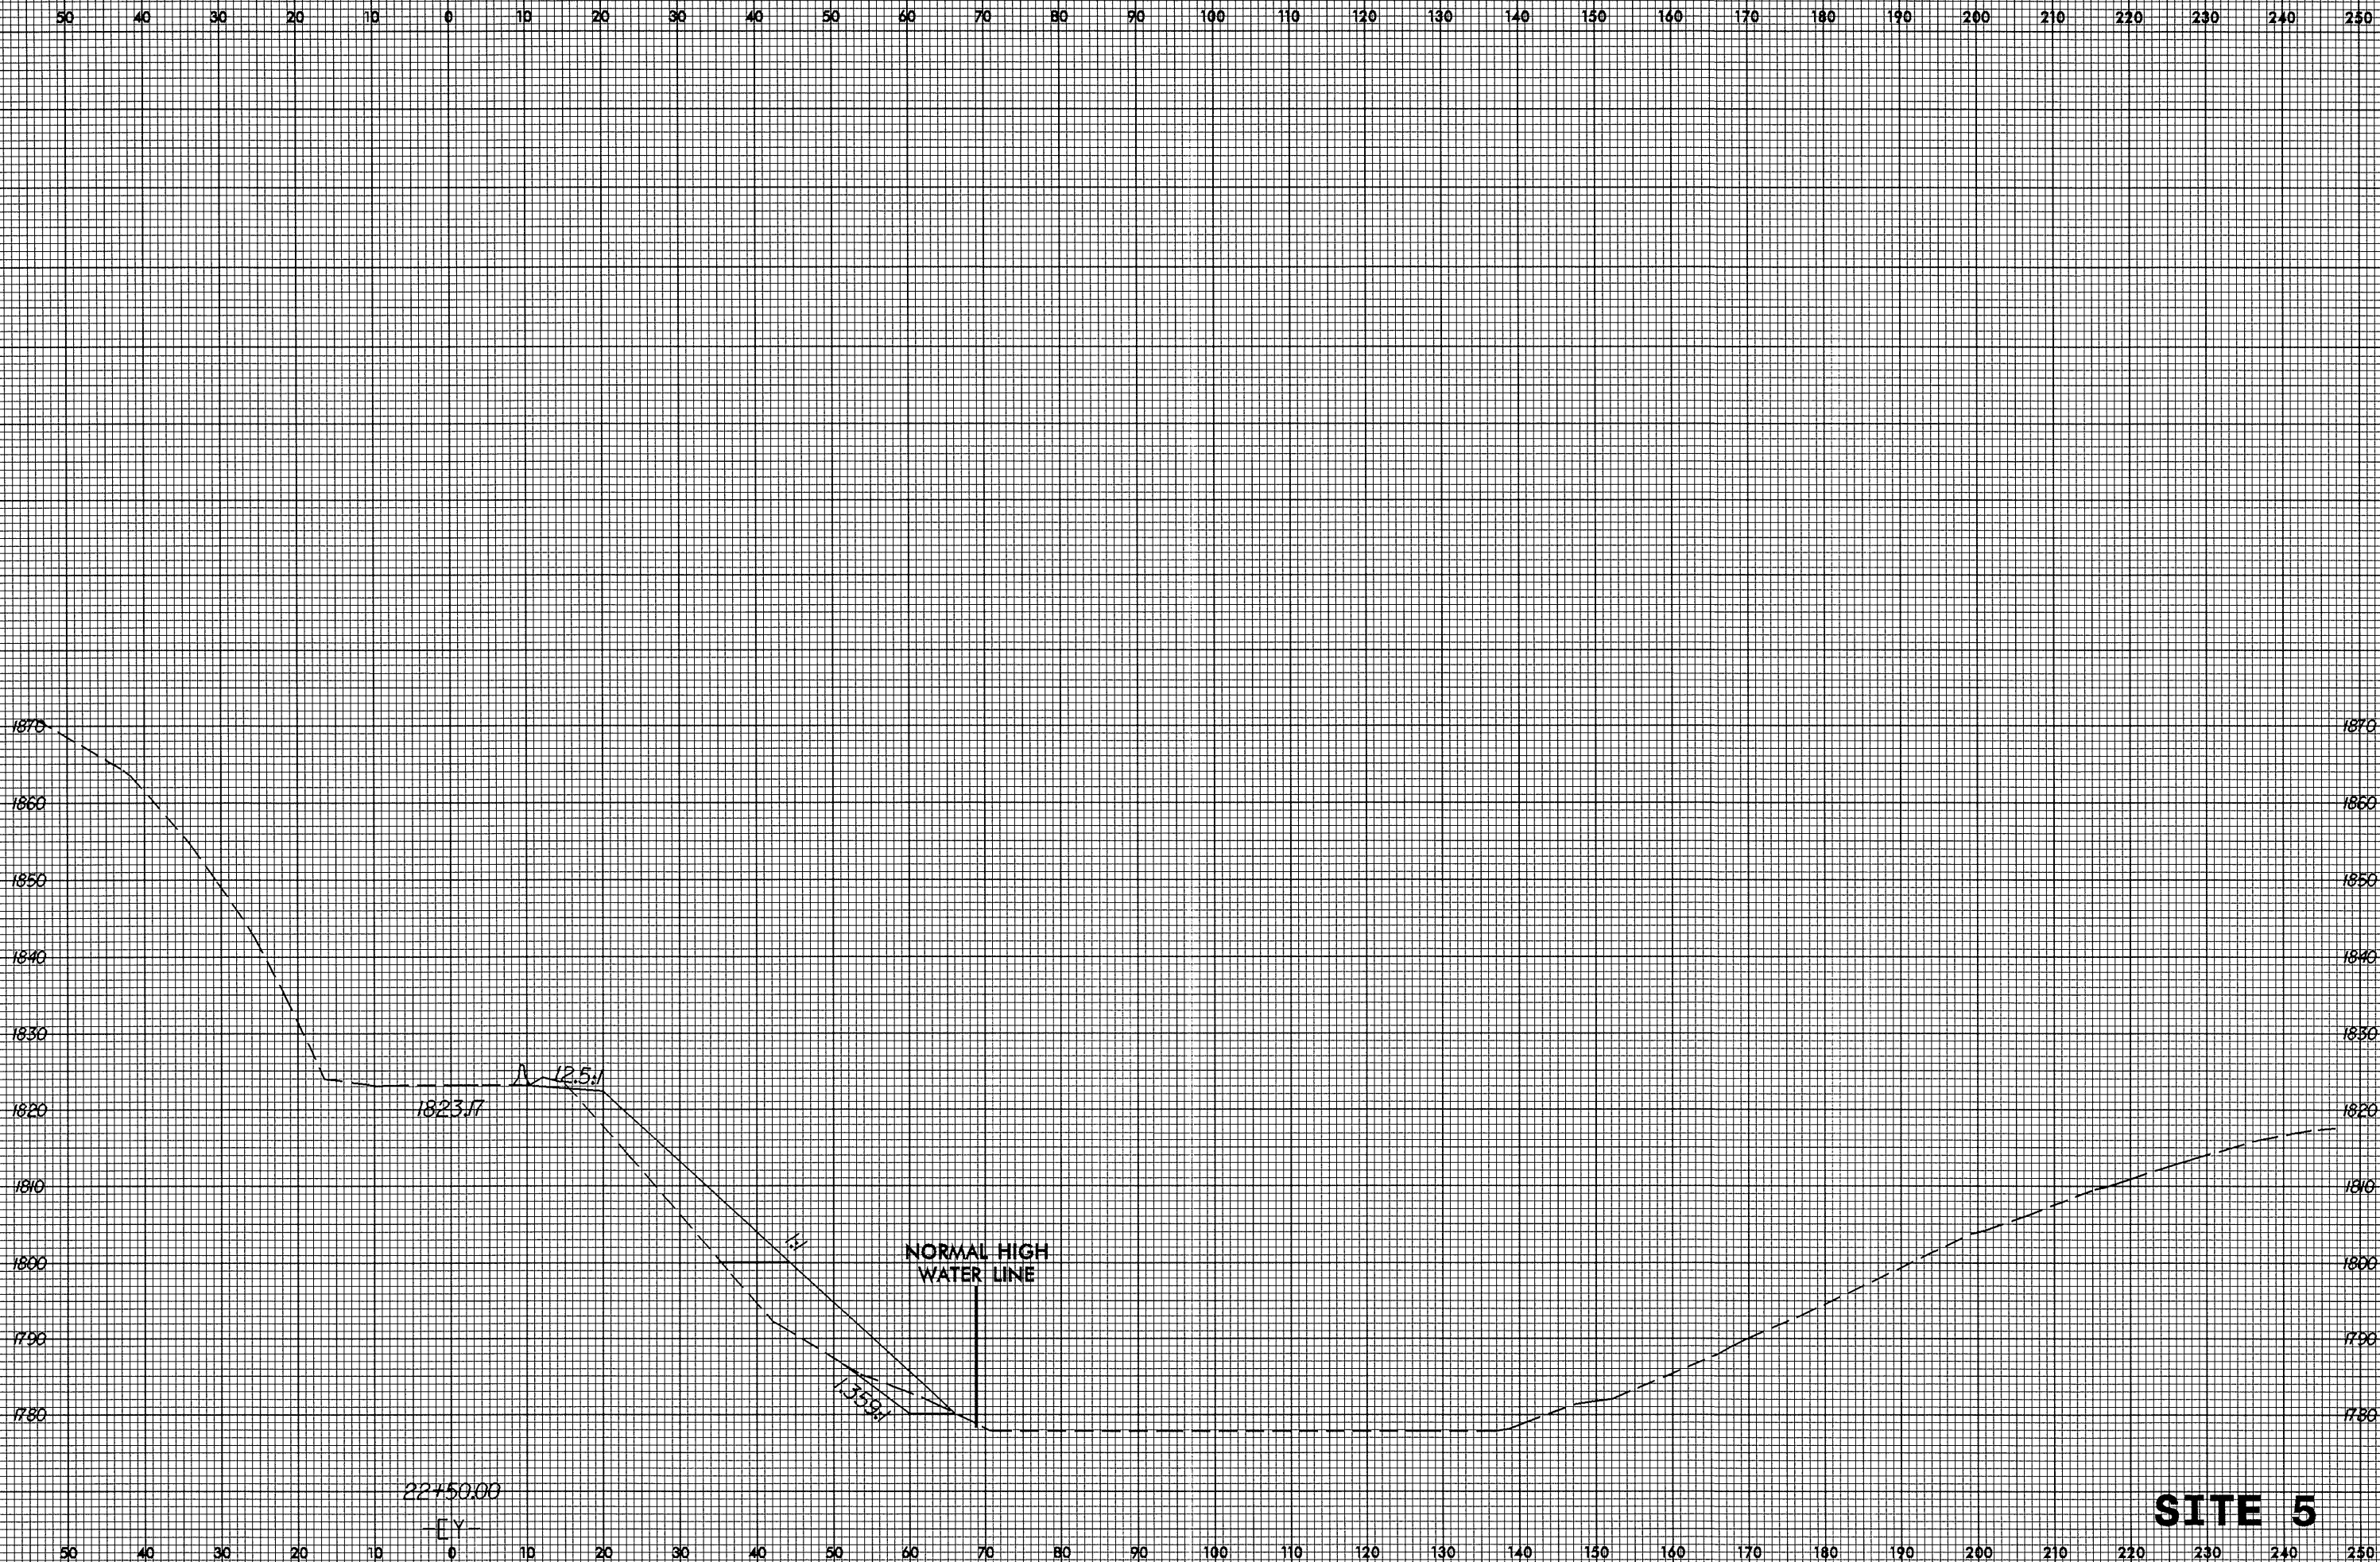

05-APR-2005 11:12  
C:\roadway\sc\40\_rdl\xp1.site5.dgn  
ESRobbms AT 8/23/99

22+50.00  
EY

**SITE 5**