


8/23/99

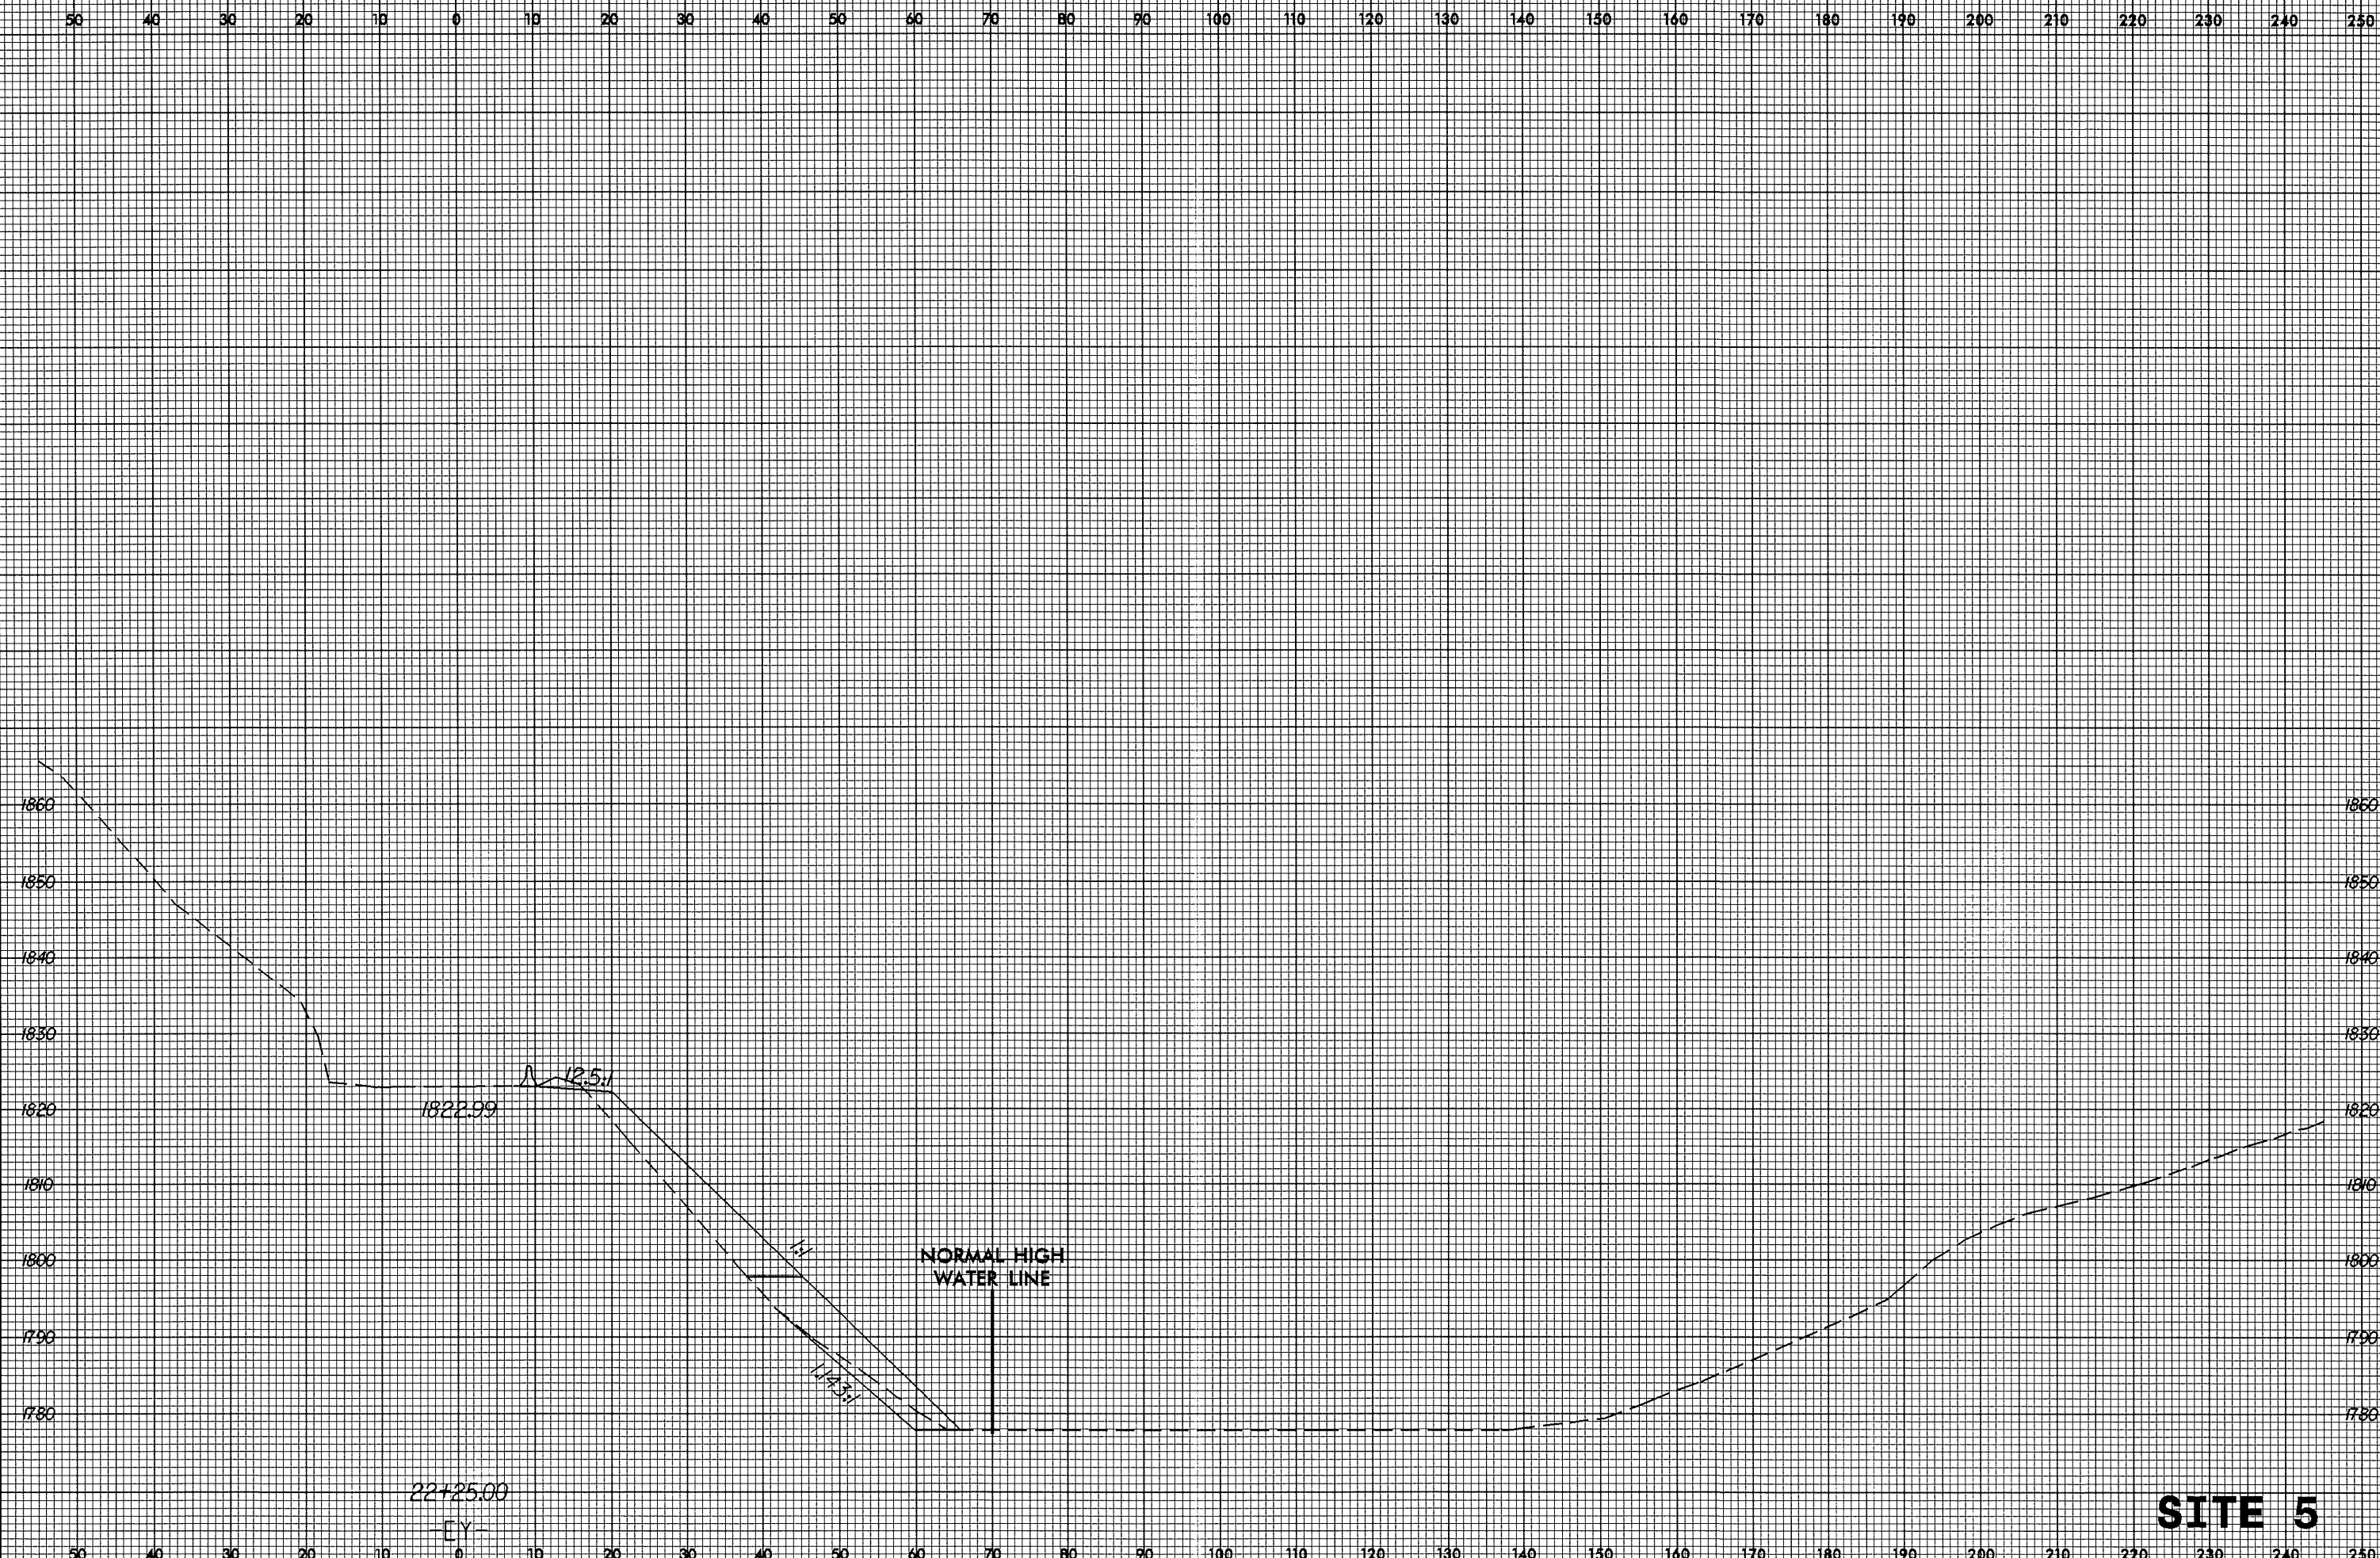

05-APR-2005 11:11
E:\odyssey\sgo\4005\05\01\site5.dgn
ESRobbins AT 10:22:31

SITE 5