


8/23/99

50 40 30 20 10 0 10 20 30 40 50 60 70 80 90 100 110 120 130 140 150 160 170 180 190 200 210 220 230 240 250

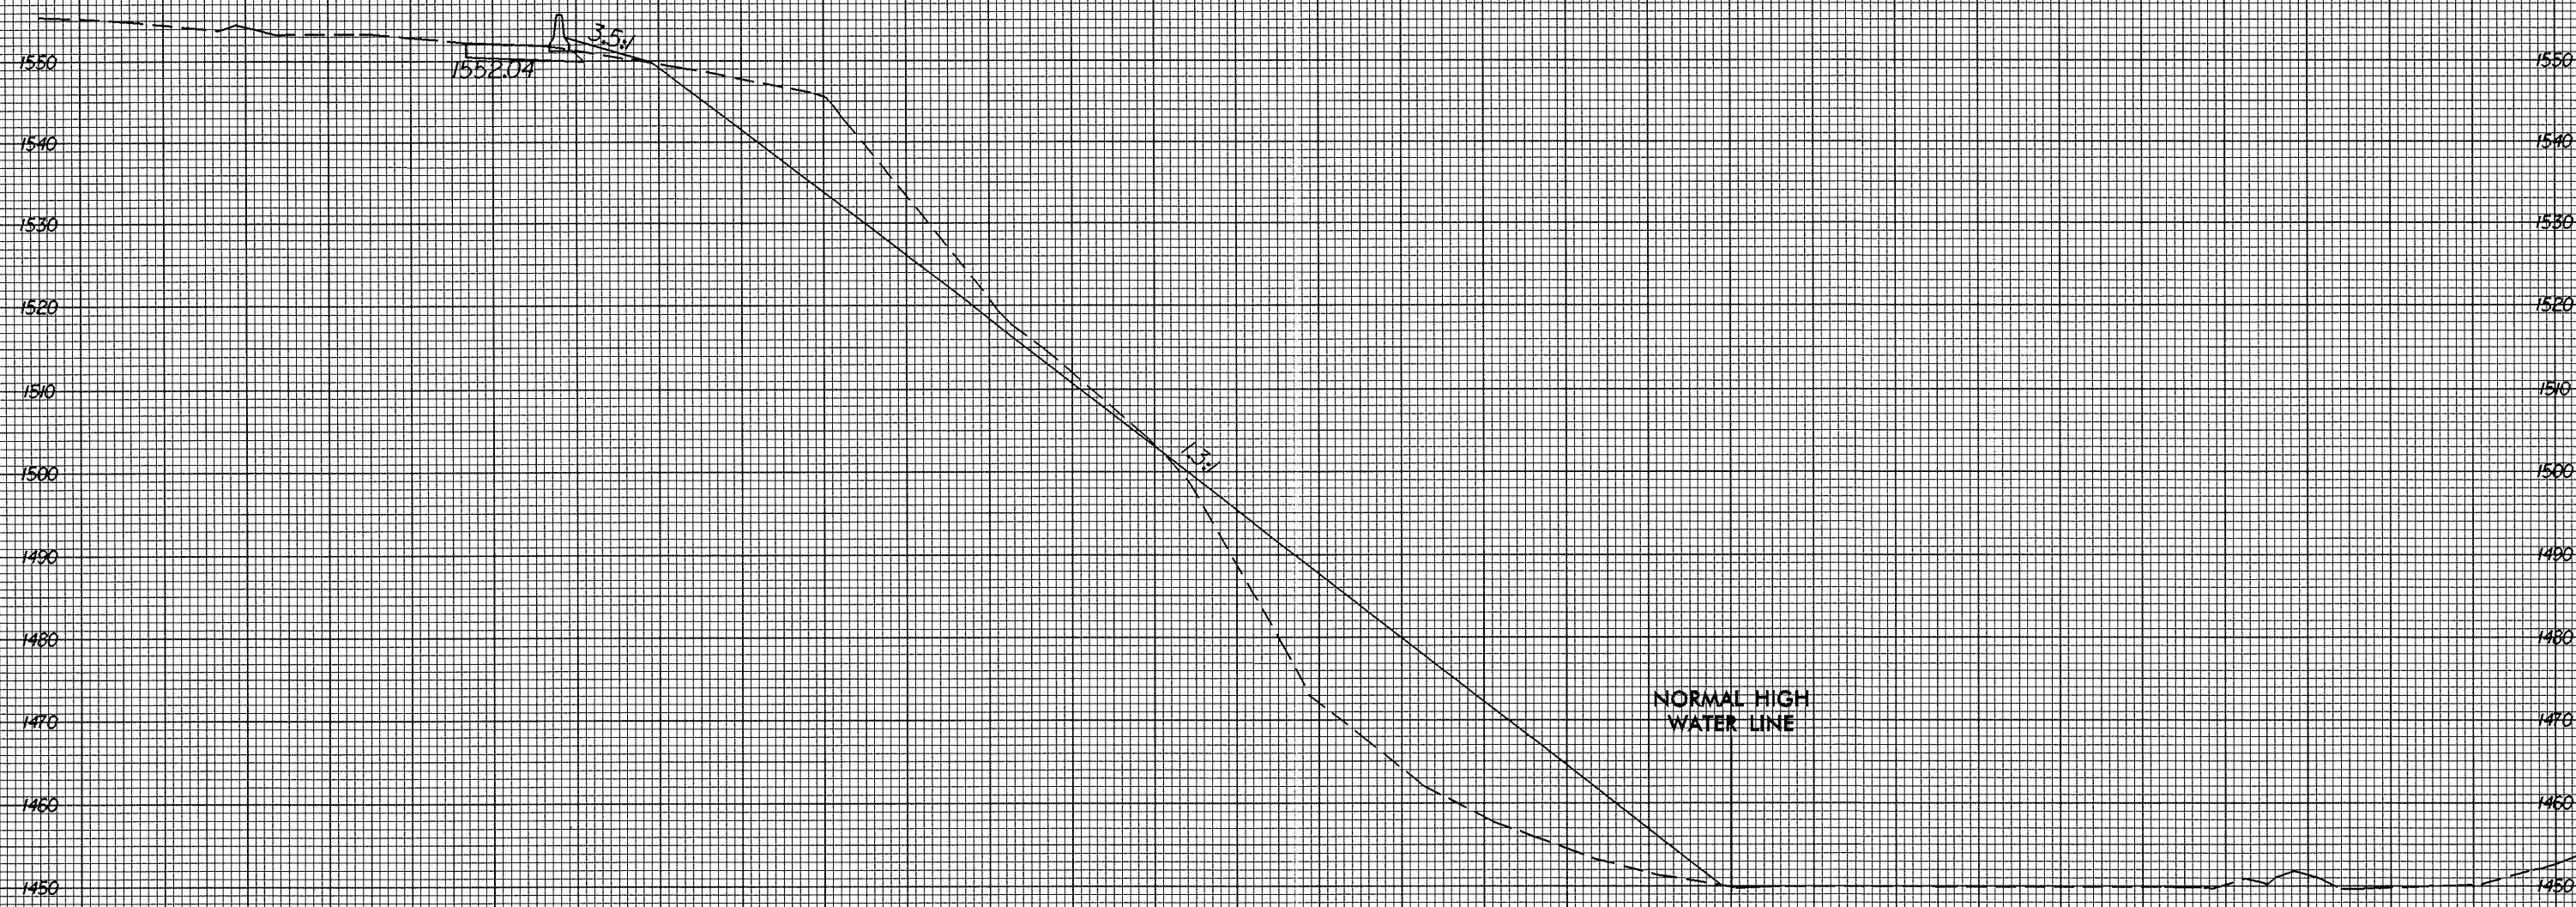

3.5%
1552.04

1.7%

NORMAL HIGH WATER LINE

23+00.00

EL 4

SITE 4

50 40 30 20 10 0 10 20 30 40 50 60 70 80 90 100 110 120 130 140 150 160 170 180 190 200 210 220 230 240 250

05-APR-2005 11:11
E:\Roadway\99\140\1534\p1.site4.dgn
R0222210