


8/23/99

50 40 30 20 10 0 10 20 30 40 50 60 70 80 90 100 110 120 130 140 150 160 170 180 190 200 210 220 230 240 250

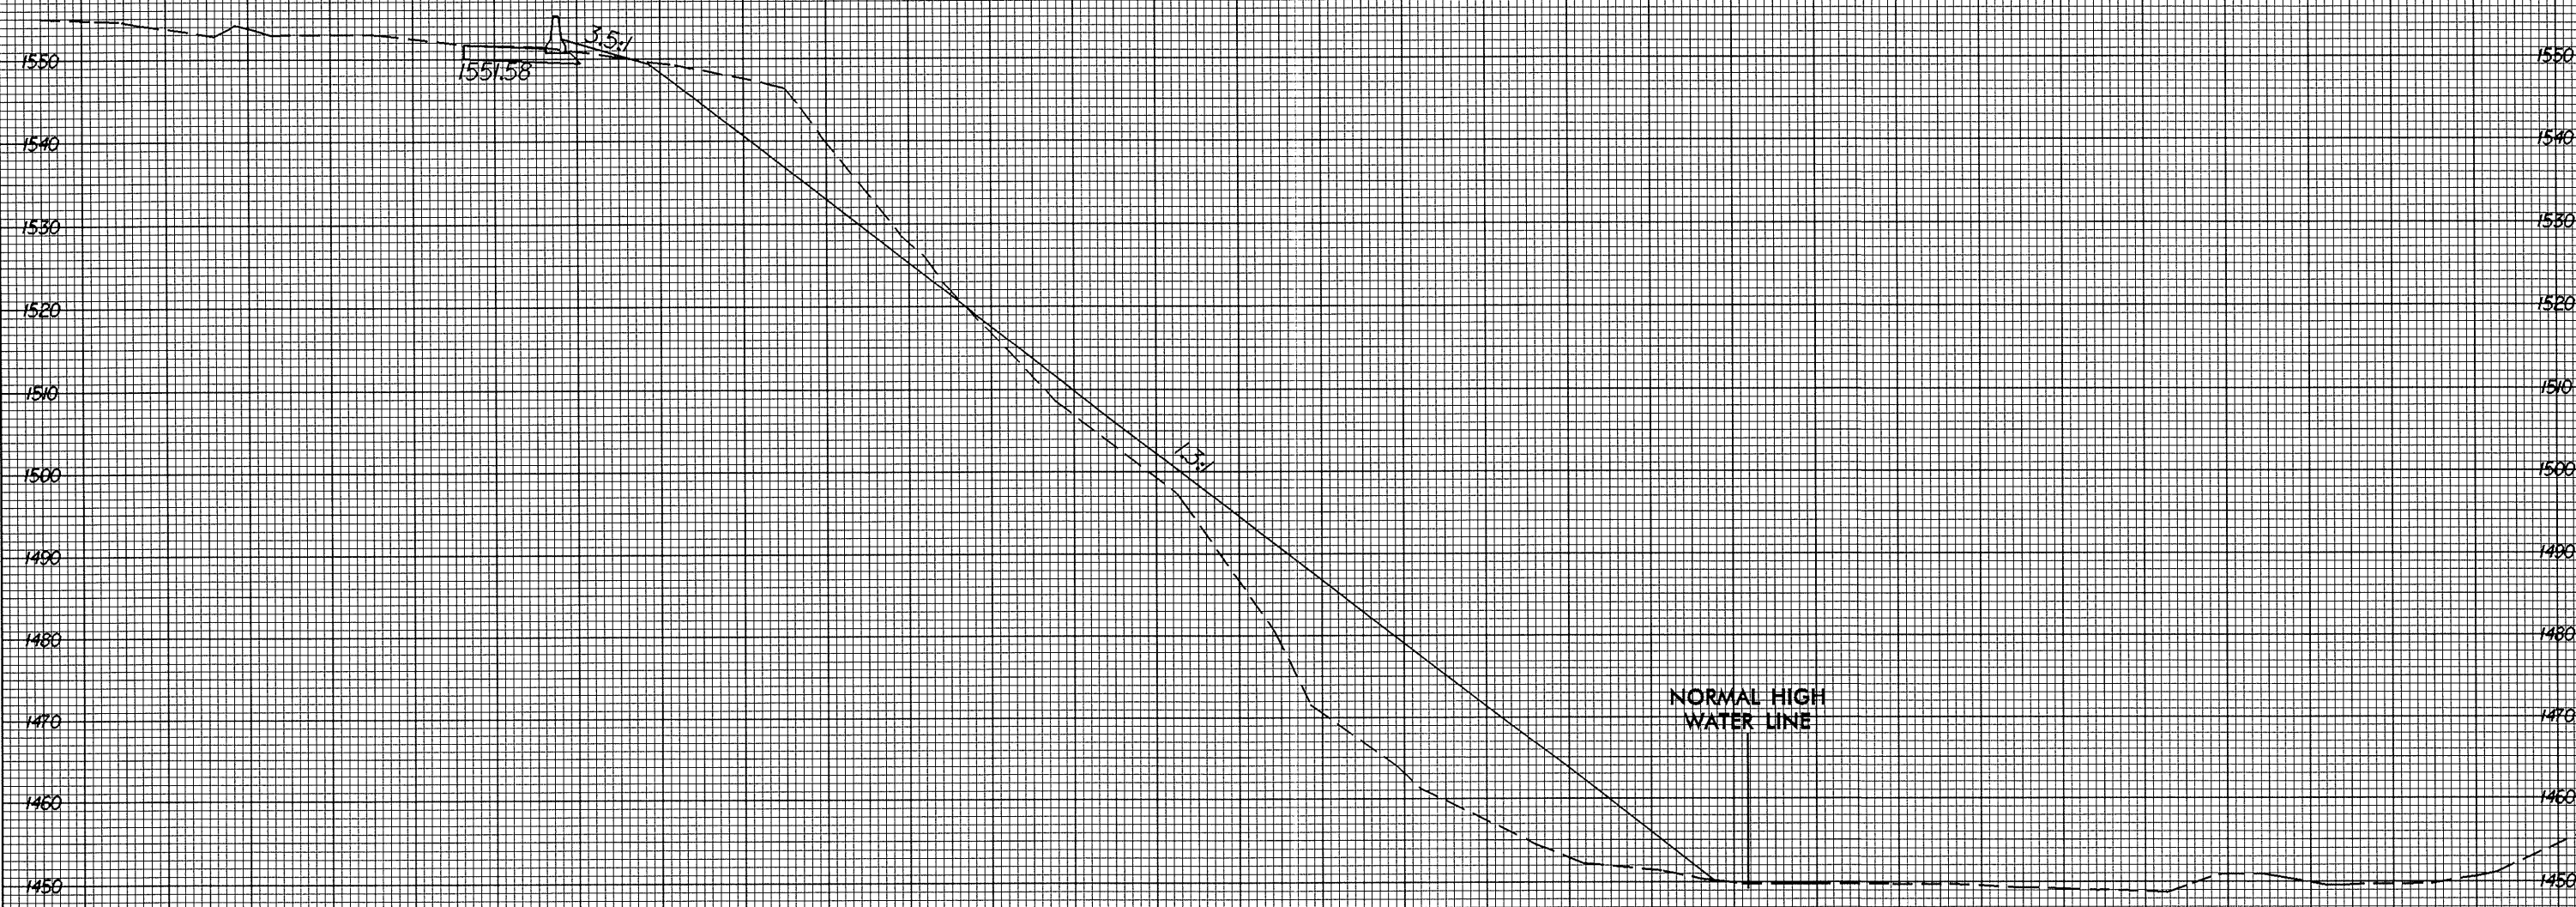

22+75.00

EL 4

SITE 4

50 40 30 20 10 0 10 20 30 40 50 60 70 80 90 100 110 120 130 140 150 160 170 180 190 200 210 220 230 240 250

05-APR-2005 11:11
P:\cadd\dwg\sc\140-f9h-yp1-site4.dgn
ESRoberts AT R0223210