


8/23/99

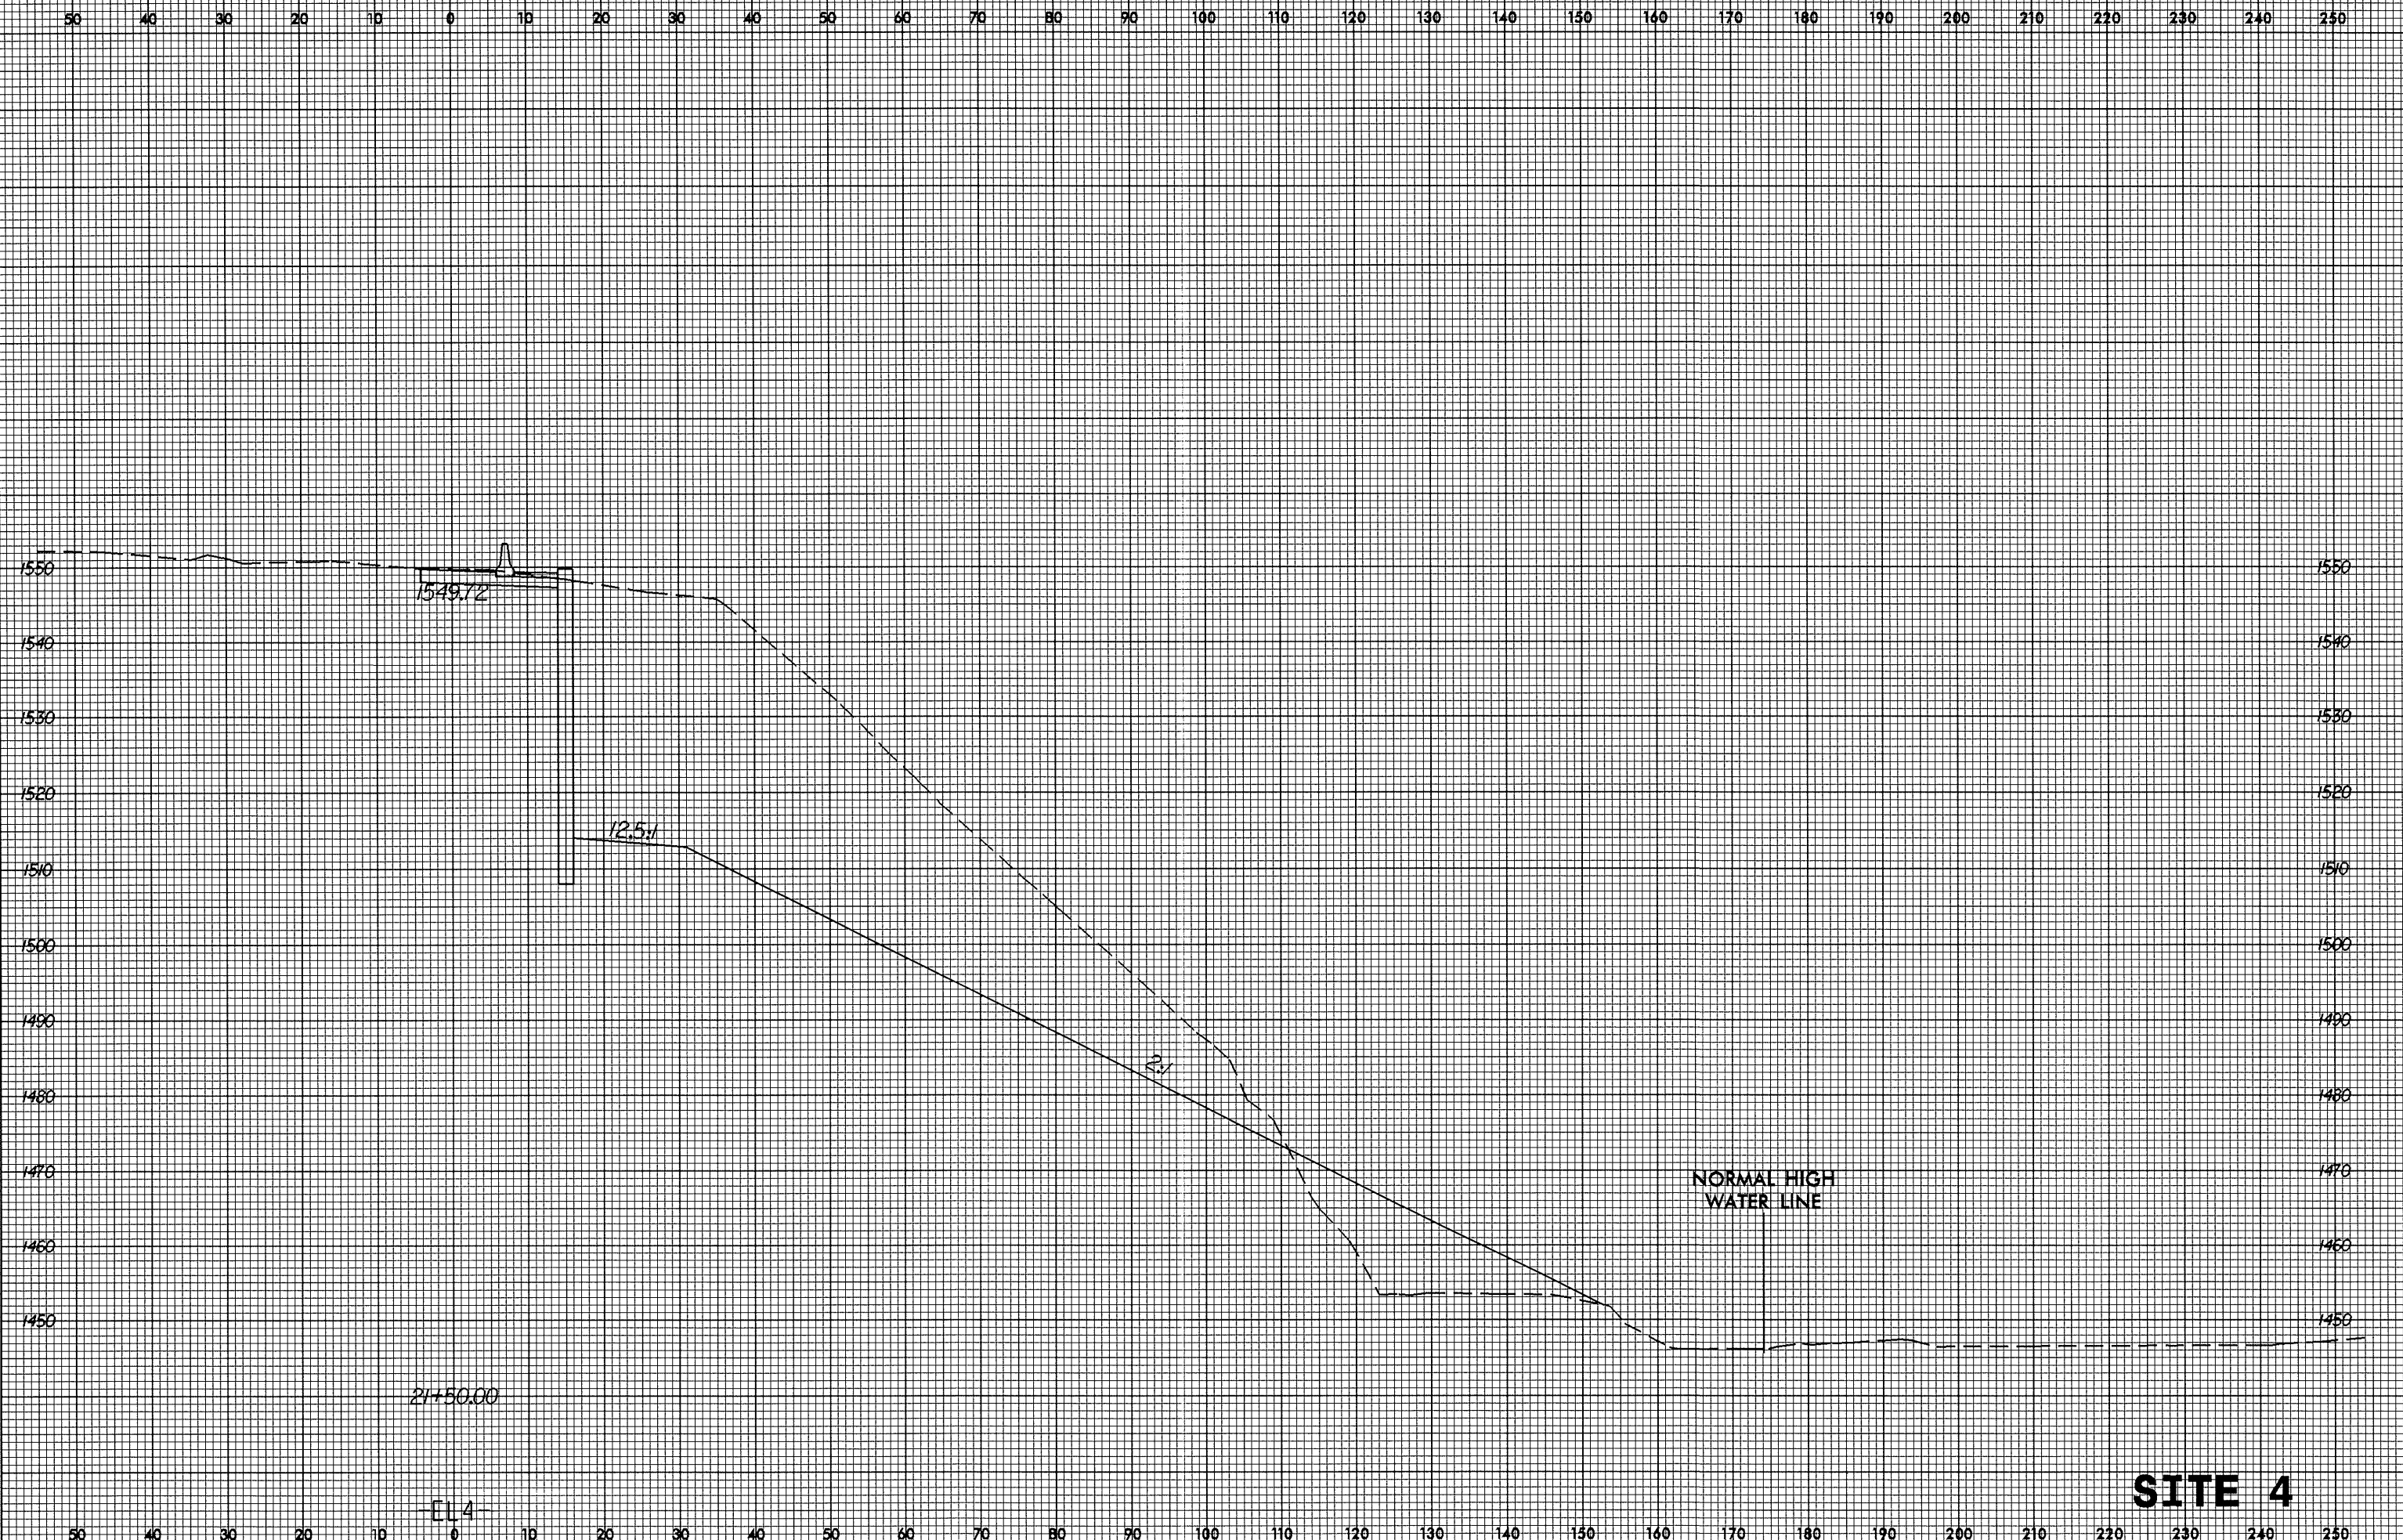

05-APR-2005 11:11
P:\oadway\scg\140158\pl_site4.dgn
ESRobbins AT R0223240

SITE 4