



8/23/99

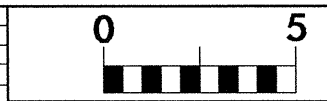

PROJ. REFERENCE NO.
B-3887

SHEET NO.
X-7

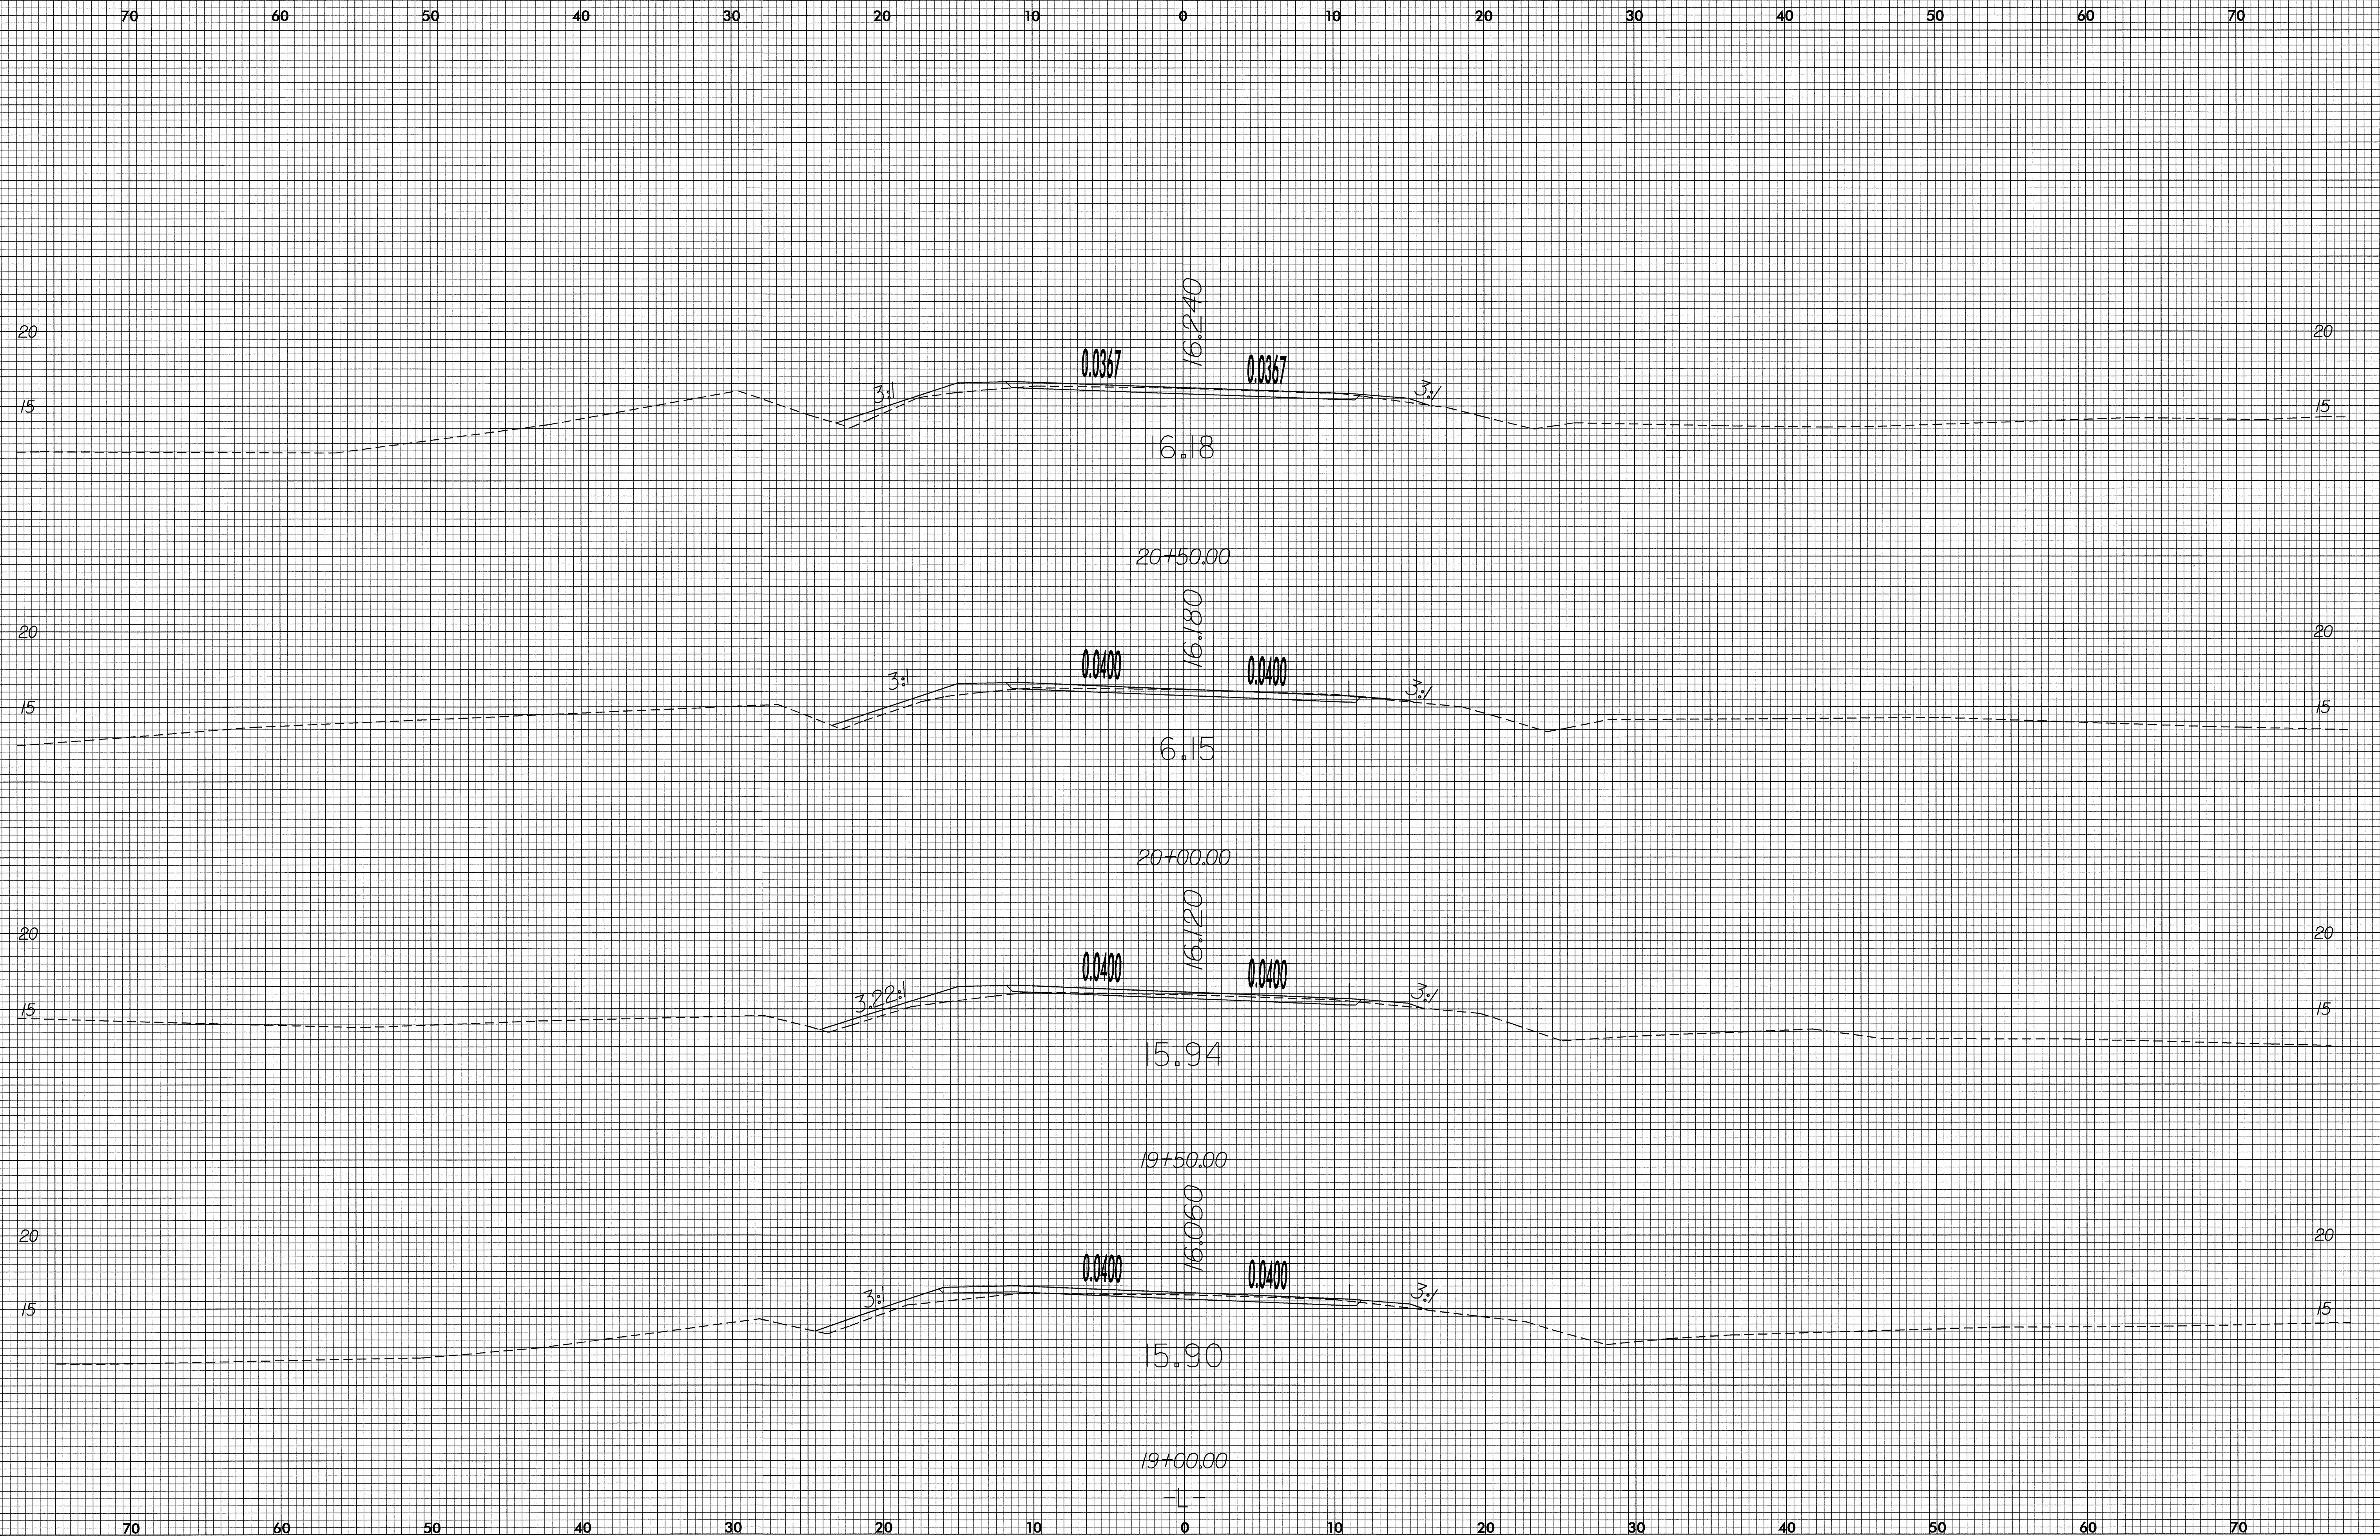

28-DEC-2004 09:09
R:\Roadway\Xs\B-3887_xpl.dgn
D:\P\rdgen