



8/23/99

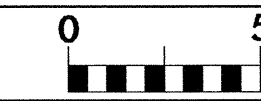

PROJ. REFERENCE NO.  
B-3887

SHEET NO.  
X-4

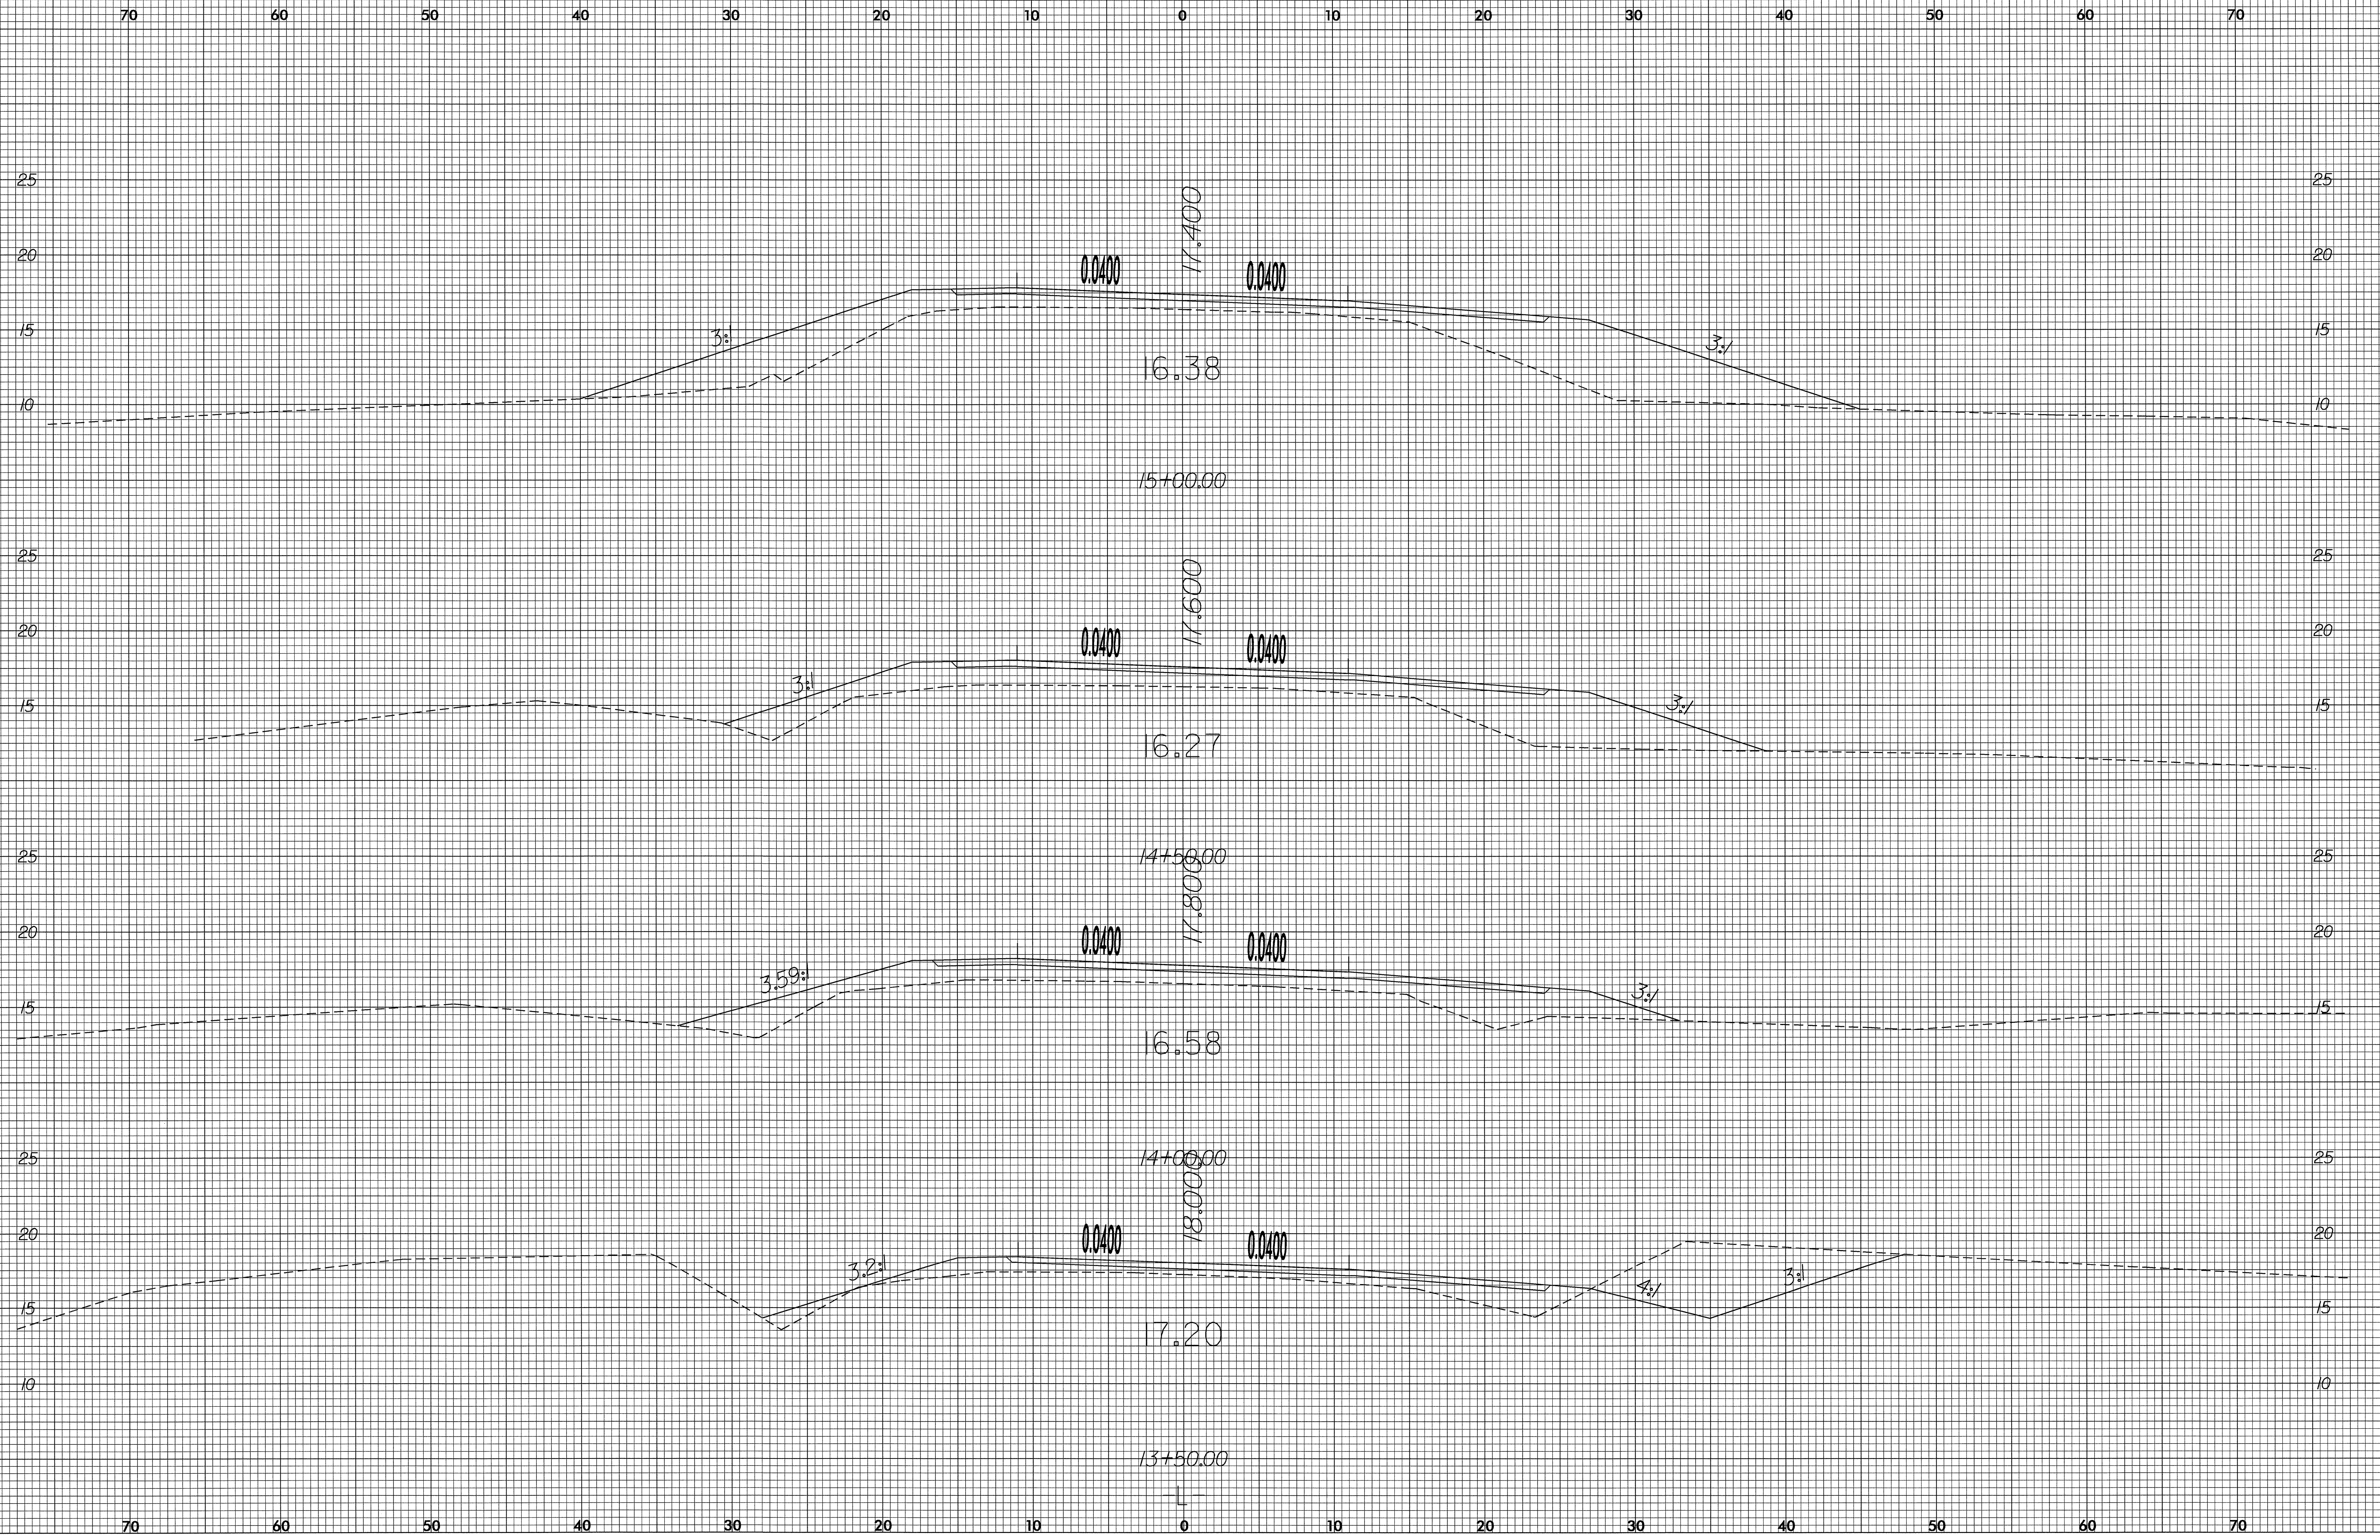

28-DEC-2004 09:09  
E:\Roadway\Sec\63887\_xpl.dgn  
USP.dgn AT DS206414