


8/23/99

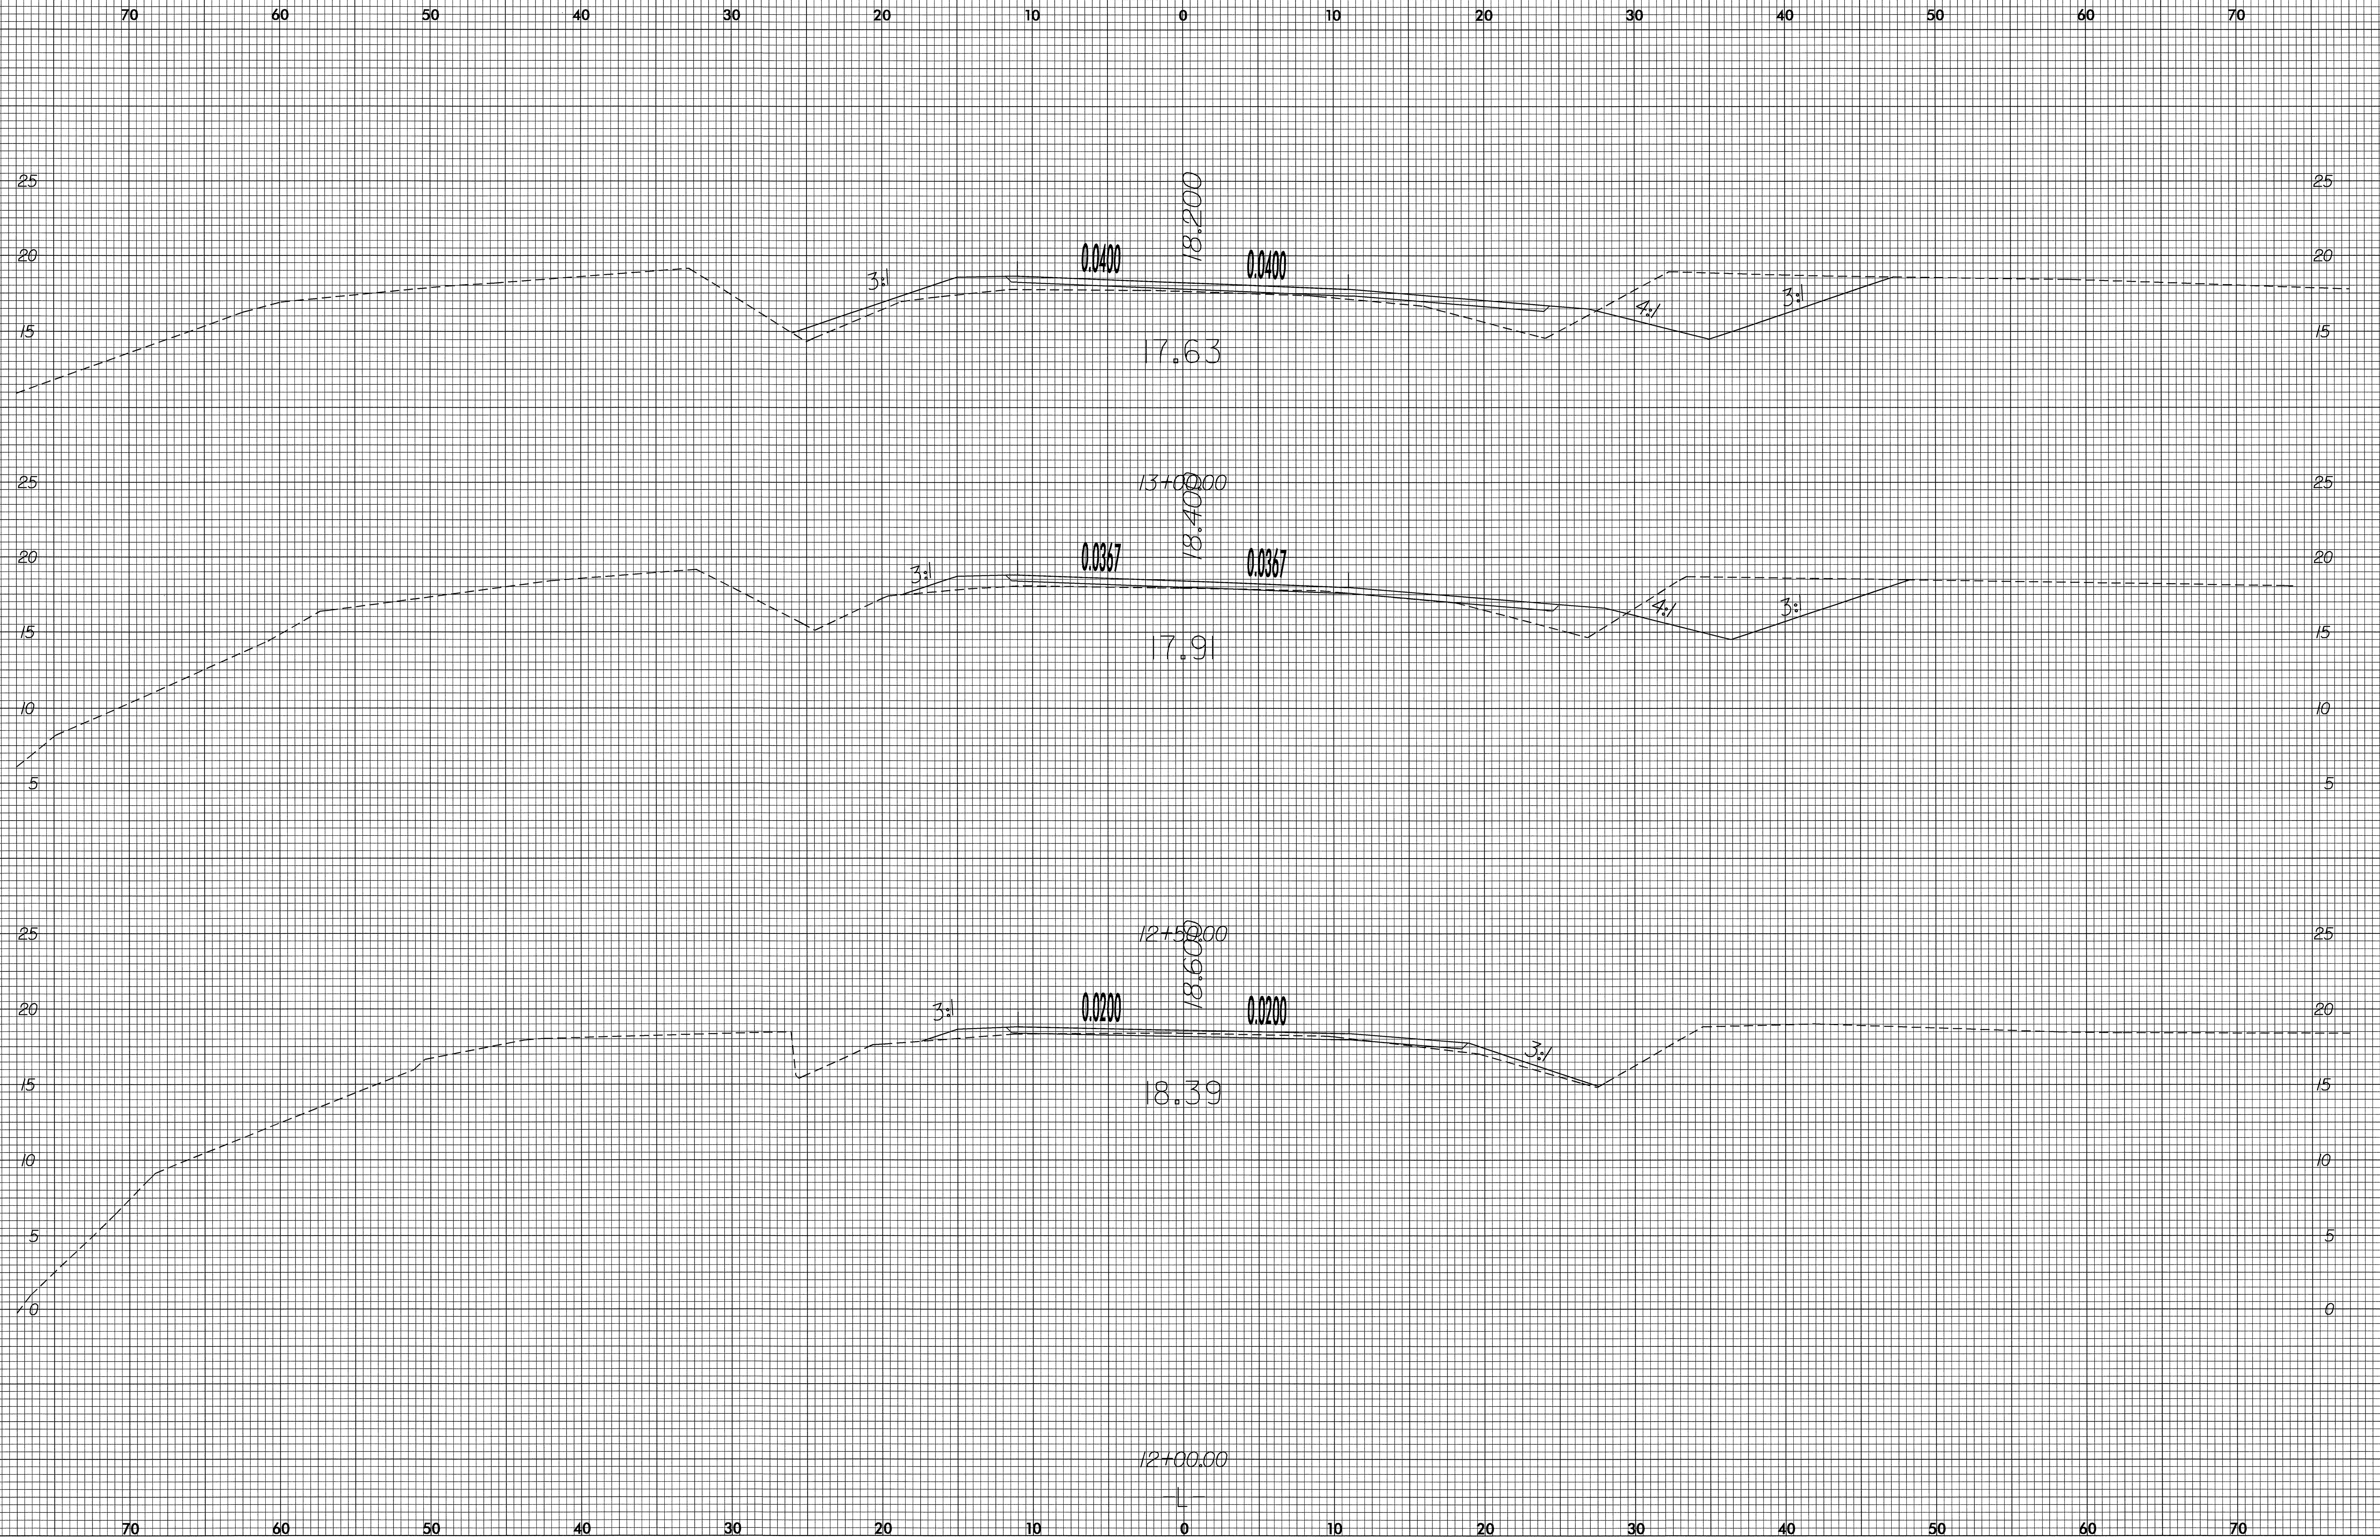

28-DEC-2004 09:08  
E:\Roadway\sc\B3887\_xpl.dgn  
DSP:dgen AT DS206414