



8/23/99

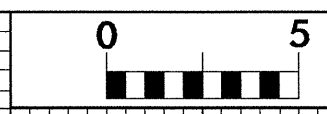

PROJ. REFERENCE NO.
B-3887

SHEET NO.
X-2

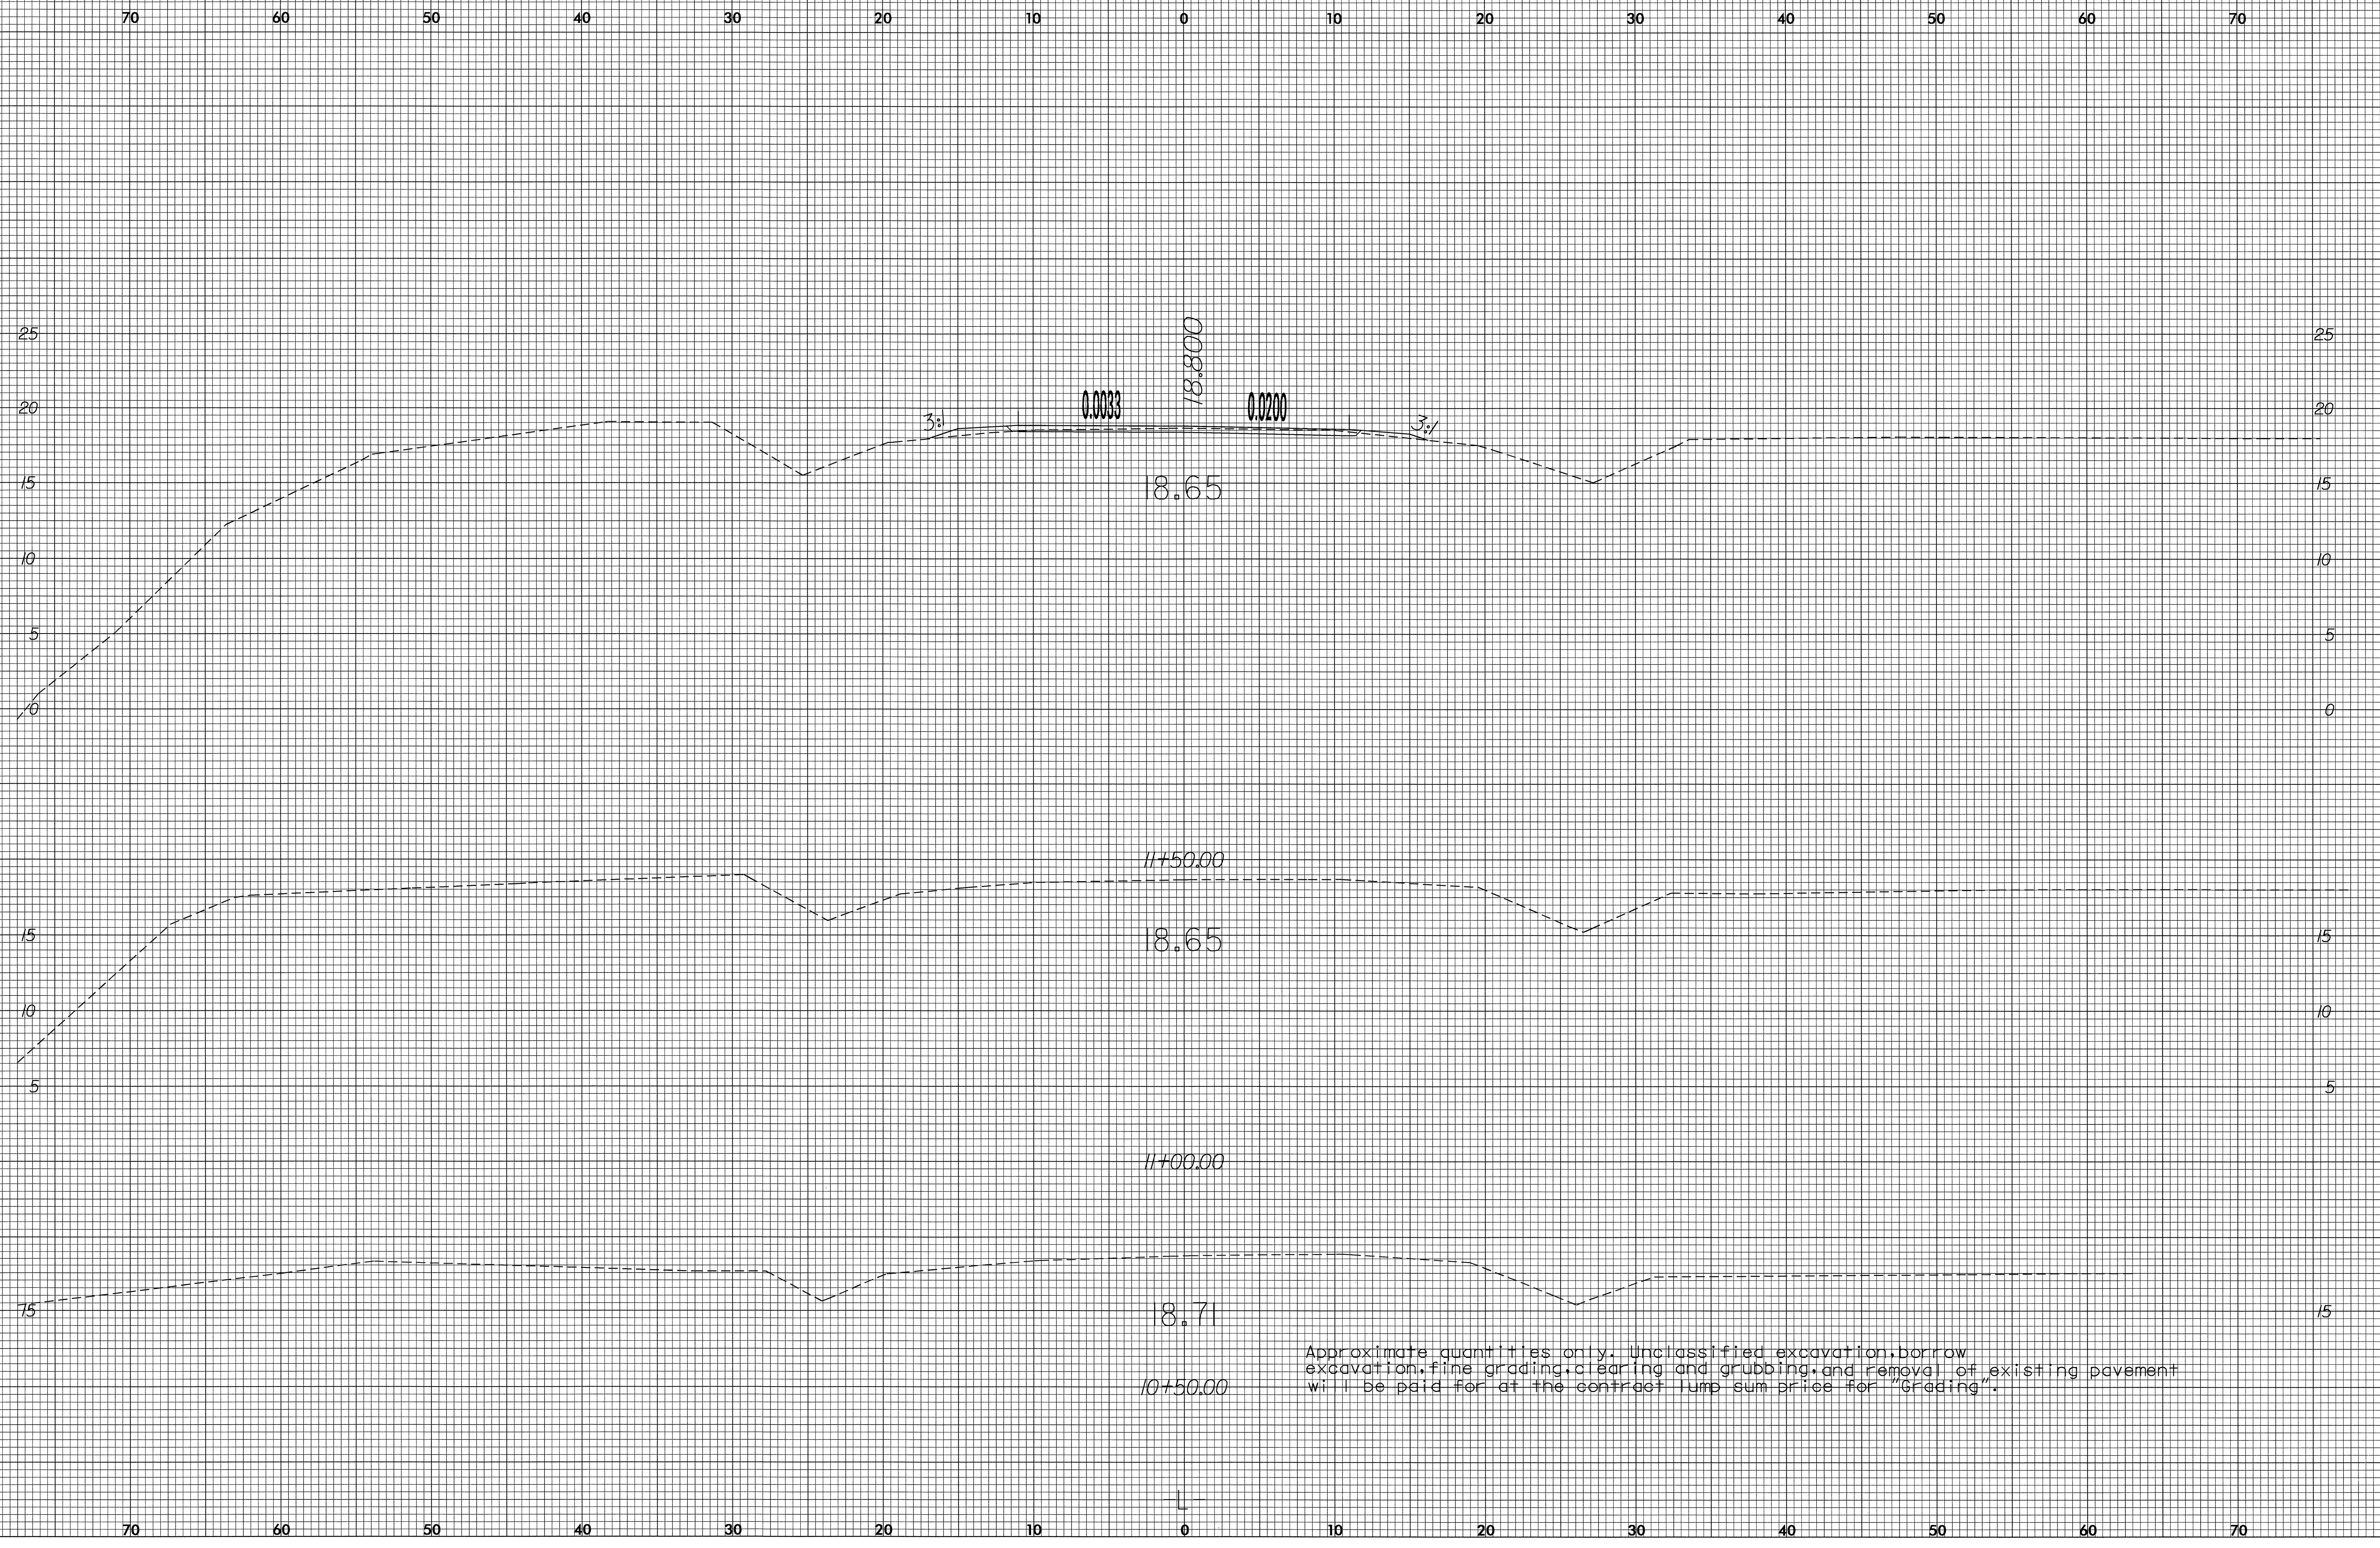

28-DEC-2004 09:08
C:\Roadwork\Yse\B3887\pl.dgn
D:\P\adgen

Approximate quantities only. Unclassified excavation, borrow excavation, fine grading, clearing and grubbing, and removal of existing pavement will be paid for at the contract lump sum price for "Grading".