


MATCH LINE SHT. PM-12

MATCH LINE SHT. PM-14

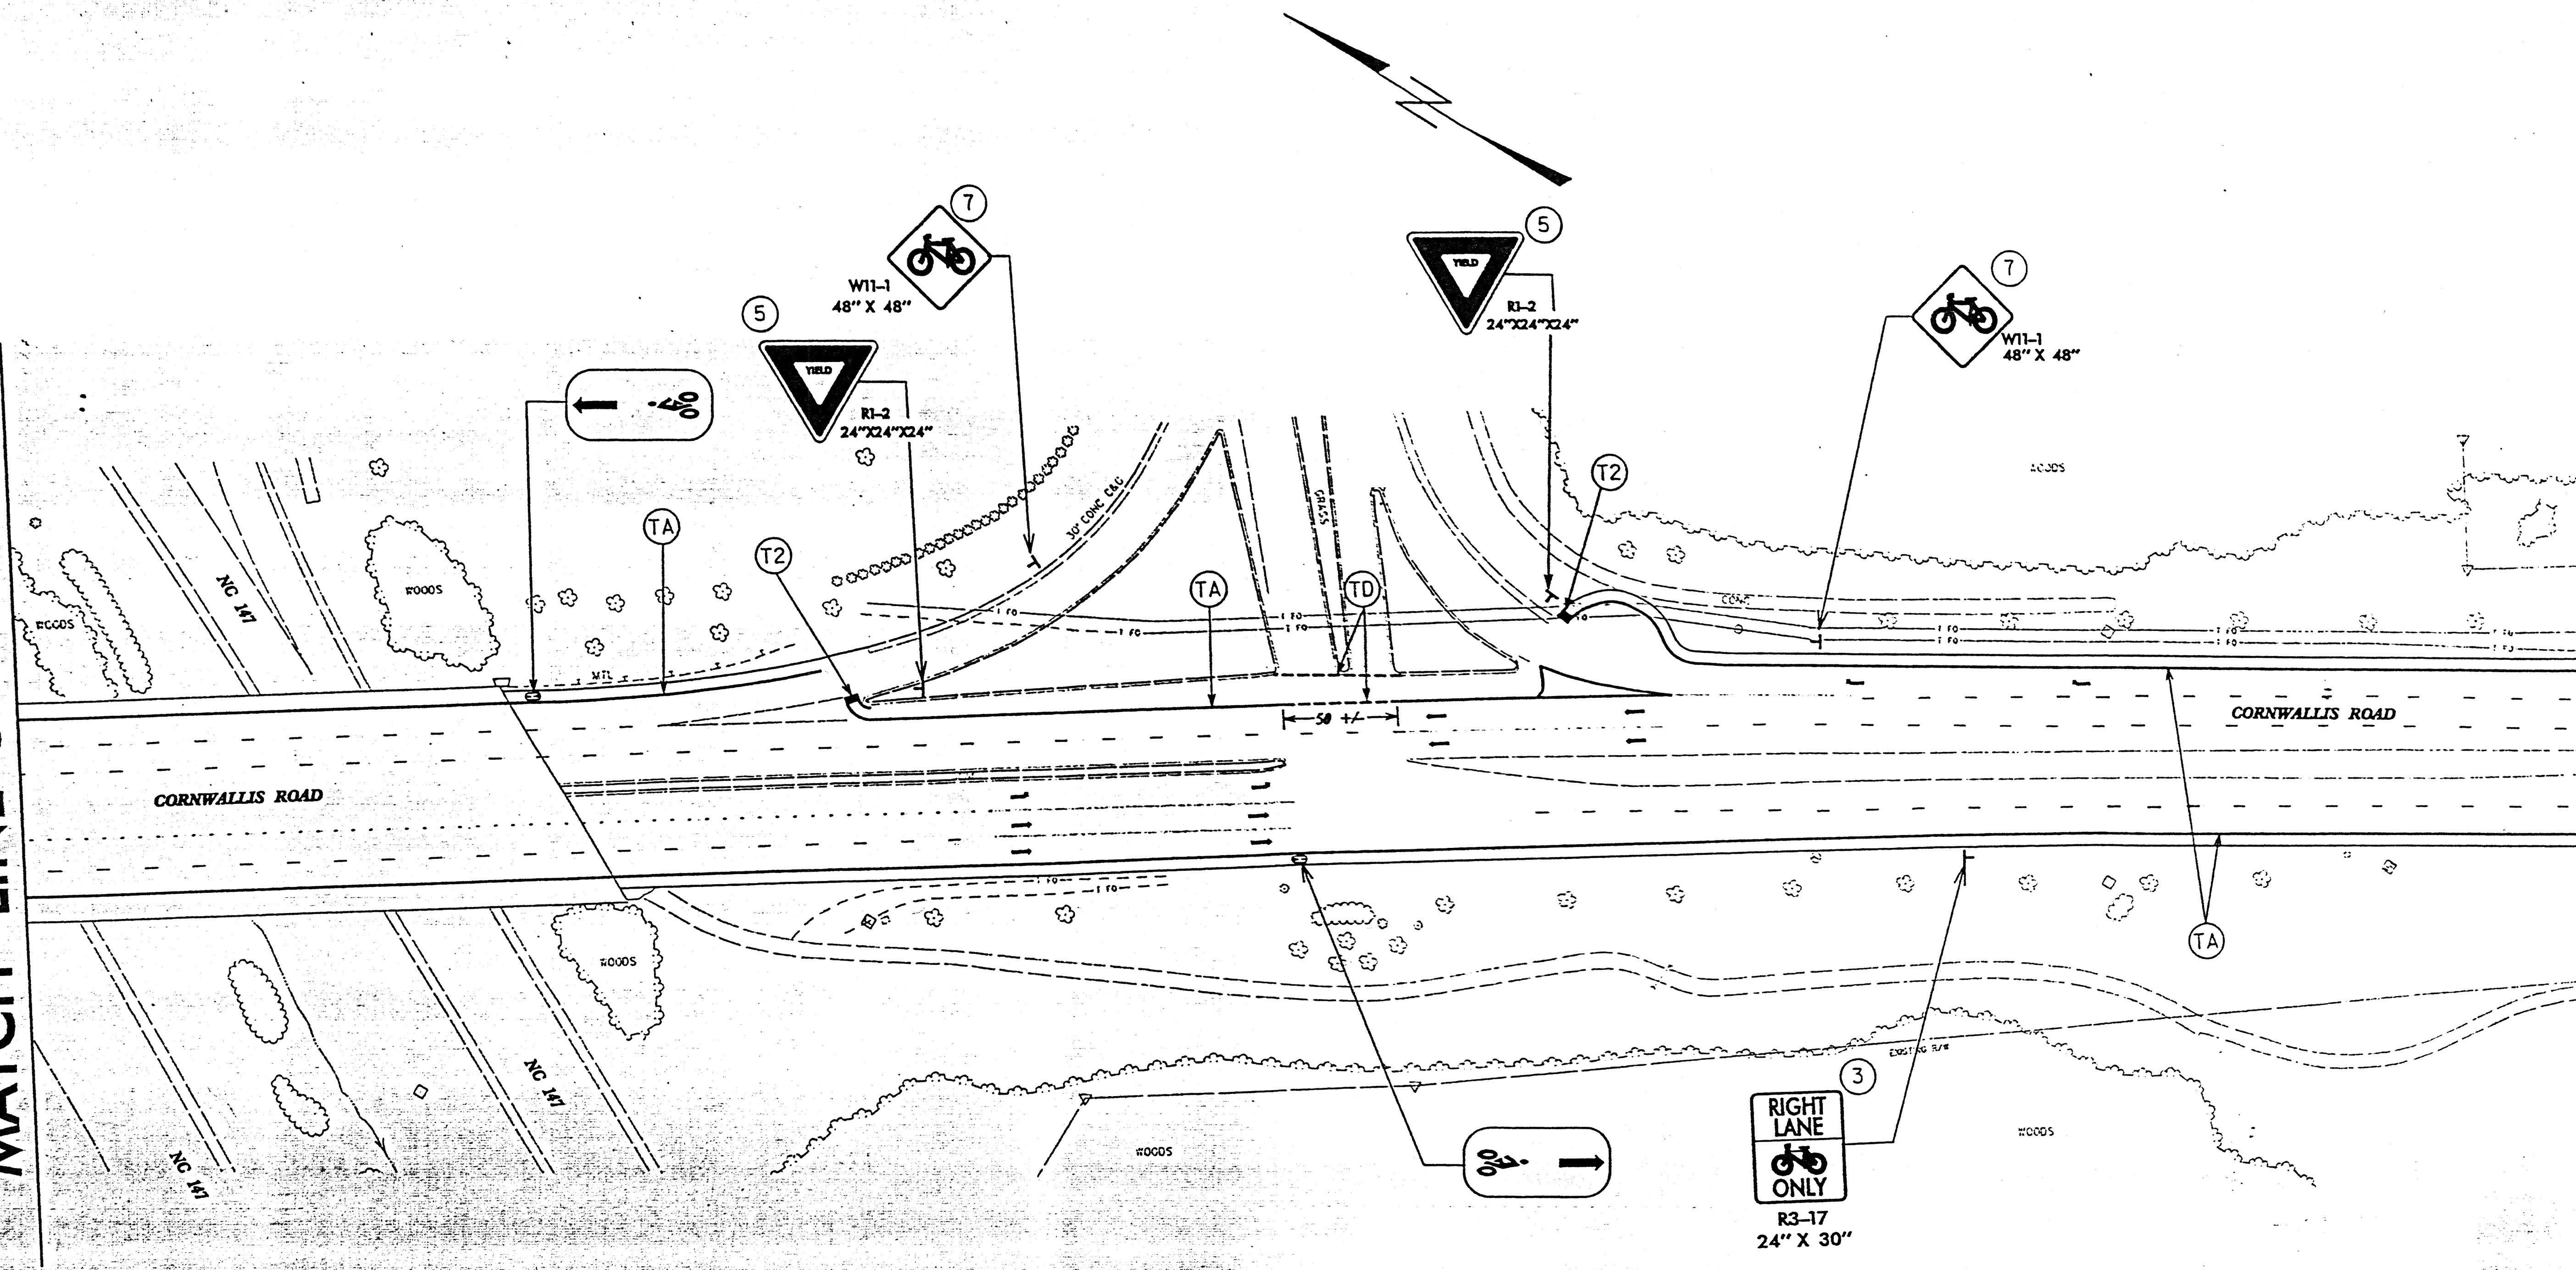

RIGHT LANE ONLY  
R3-17  
24" X 30"

APPROVED:	DATE:		
	SCALE:	NONE	
	DATE:	3/19/2002	
	DESIGN BY:	JFP	
	REVIEWED BY:	SSA	
			REVISIONS
			6/6/2002

2-10-09