


MATCH LINE SHT. PM-10

MATCH LINE SHT. PM-12

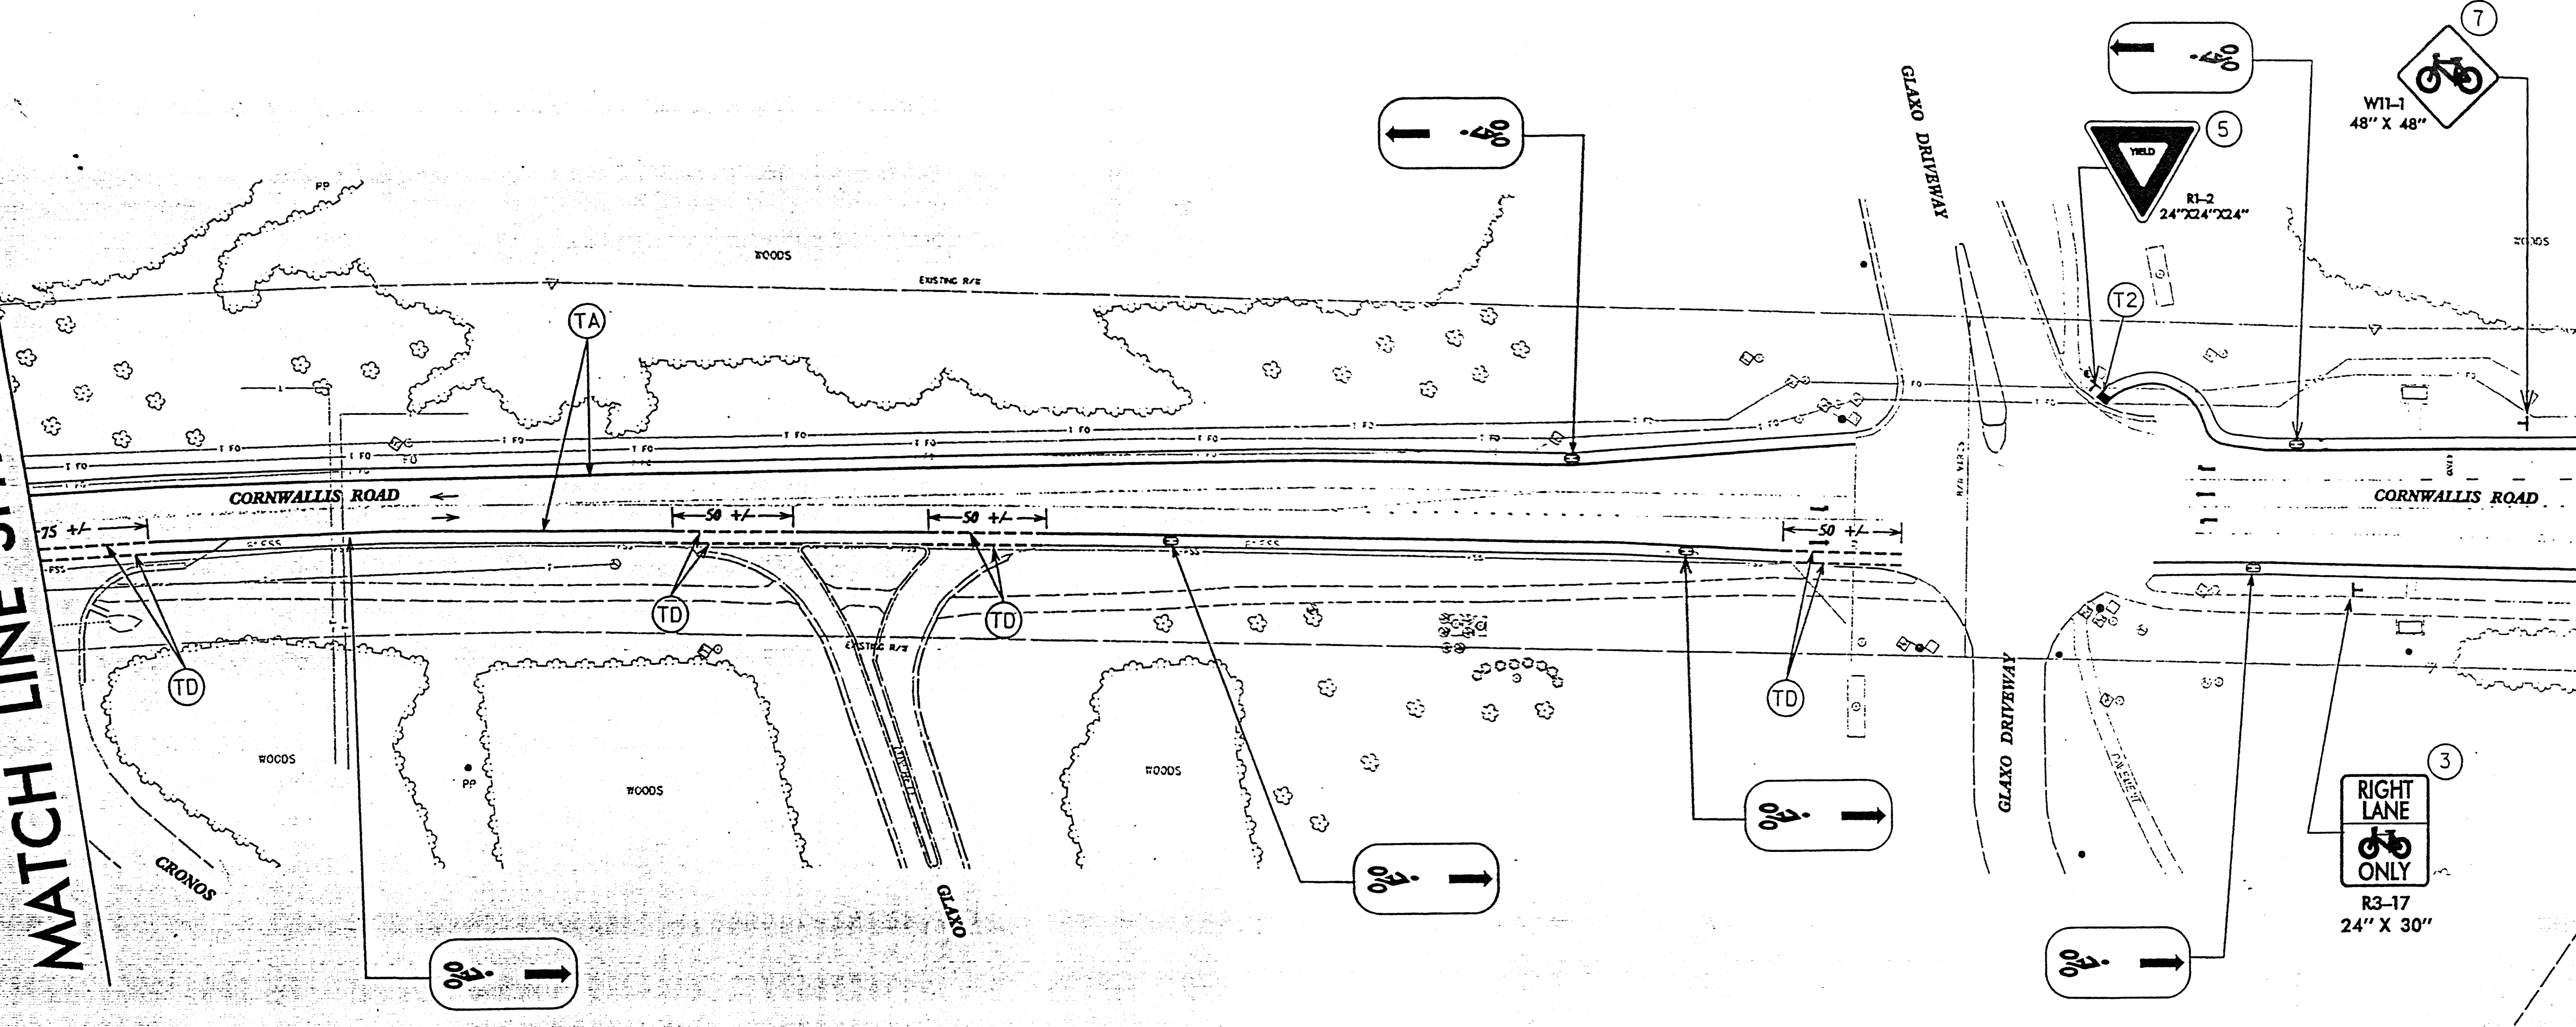

APPROVED:	DATE:										
		SCALE:	NONE								
		DATE:	3/19/2002								
		DWG. BY:	JFP								
		DESIGN BY:	RLW								
		REVIEWED BY:	SSA								
		<table border="1"> <thead> <tr> <th colspan="2">REVISIONS</th> </tr> </thead> <tbody> <tr> <td>6/6/2002</td> <td></td> </tr> <tr> <td></td> <td></td> </tr> <tr> <td></td> <td></td> </tr> </tbody> </table>		REVISIONS		6/6/2002					
REVISIONS											
6/6/2002											

2-10-03