


MATCH LINE SHT. PM-8

MATCH LINE SHT. PM-10

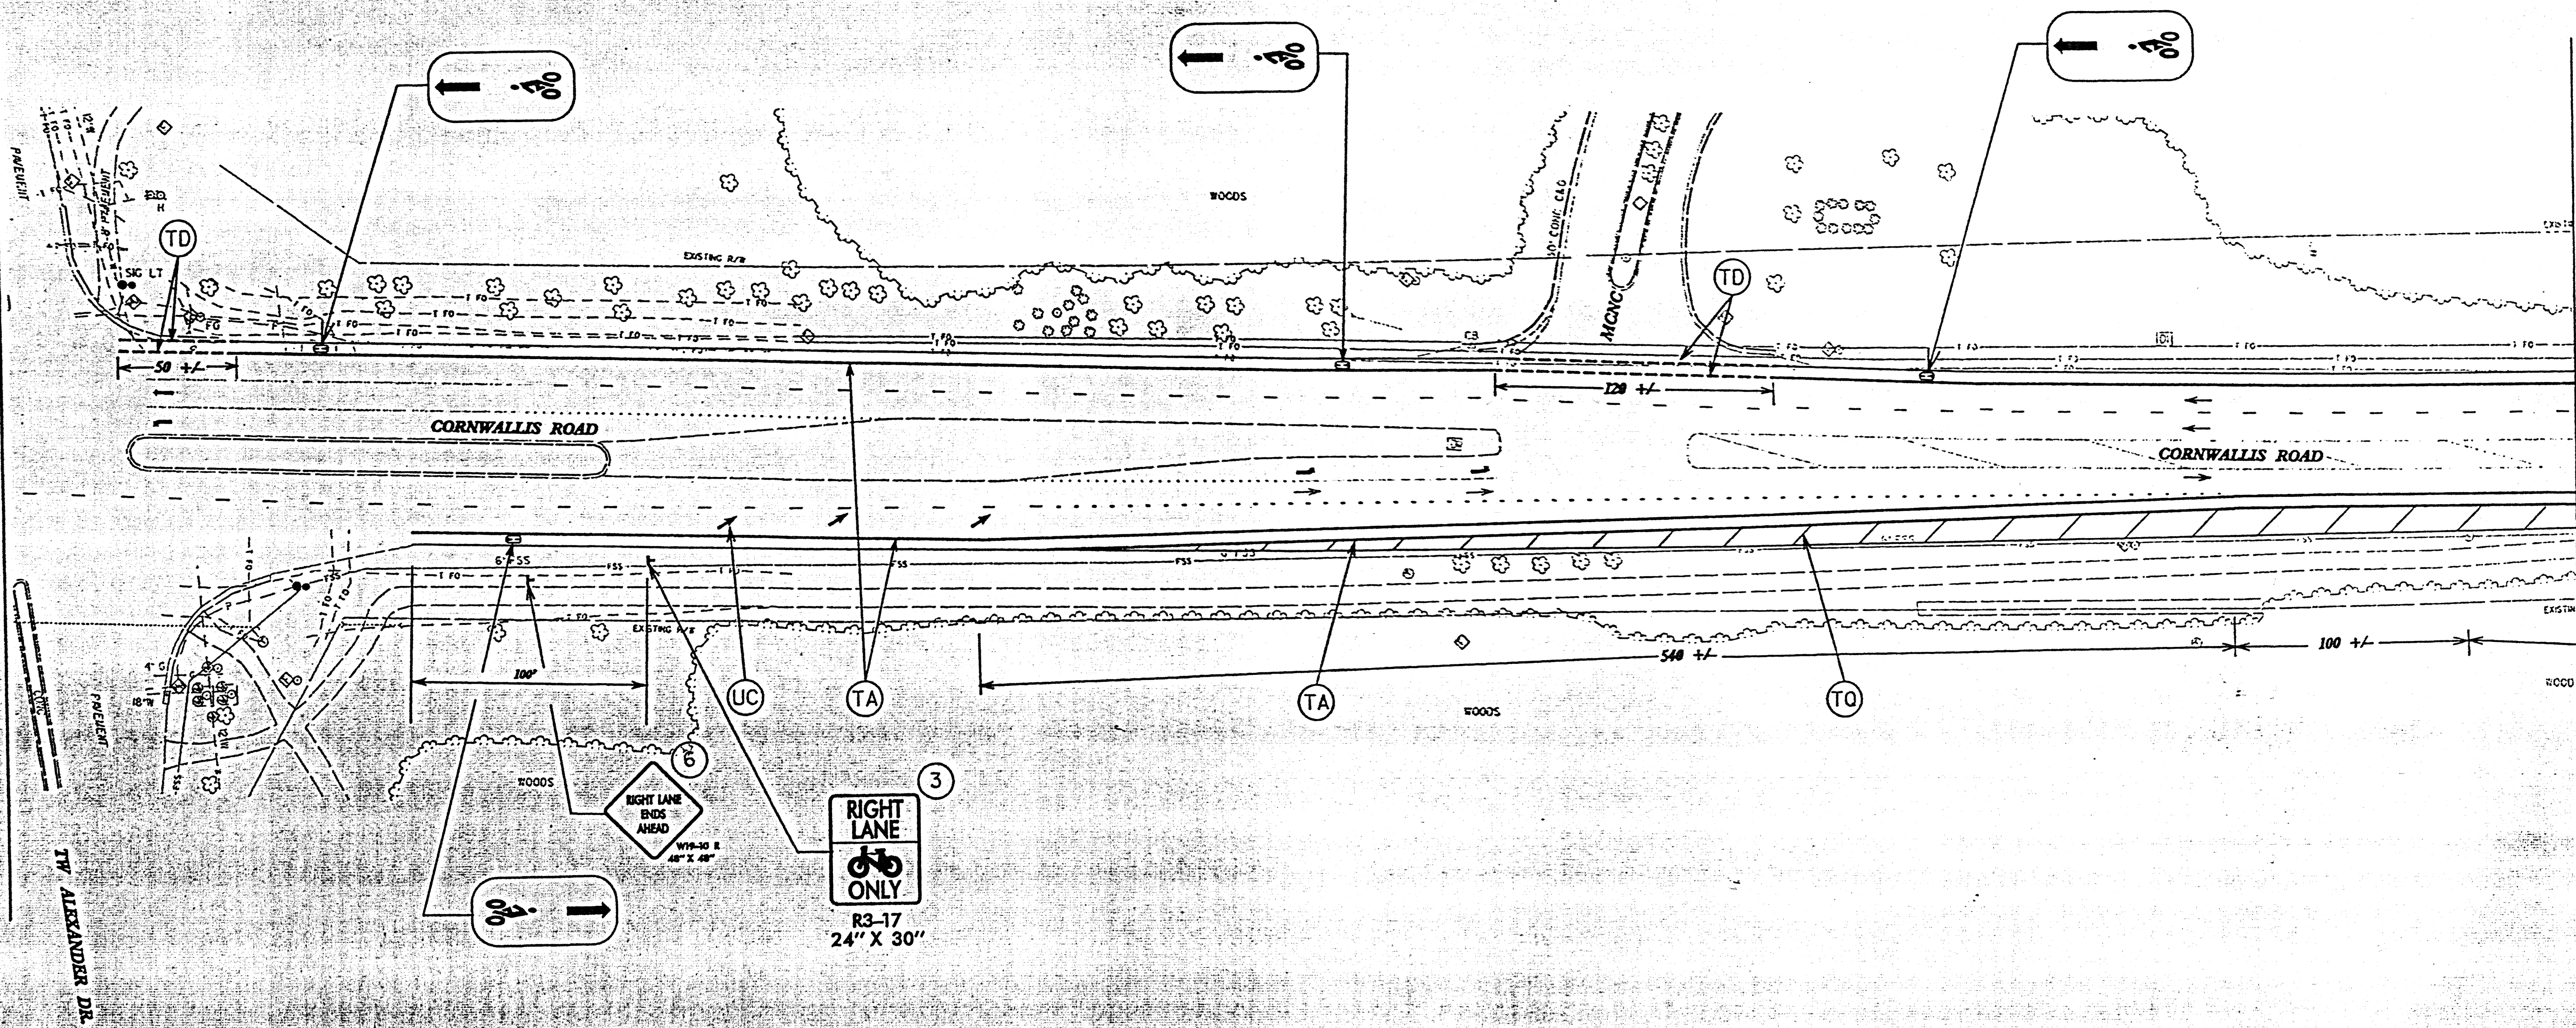

APPROVED: _____	DATE: _____								
	SCALE: NONE								
	DATE: 3/19/2002								
	DWG. BY: JFP								
	DESIGN BY: RLW								
REVIEWED BY: SSA	<table border="1"> <thead> <tr> <th colspan="2">REVISIONS</th> </tr> </thead> <tbody> <tr> <td>6/6/2002</td> <td></td> </tr> <tr> <td></td> <td></td> </tr> <tr> <td></td> <td></td> </tr> </tbody> </table>	REVISIONS		6/6/2002					
REVISIONS									
6/6/2002									

2-10-03