


MATCH LINE SHT. PM-6

MATCH LINE SHT. PM-8

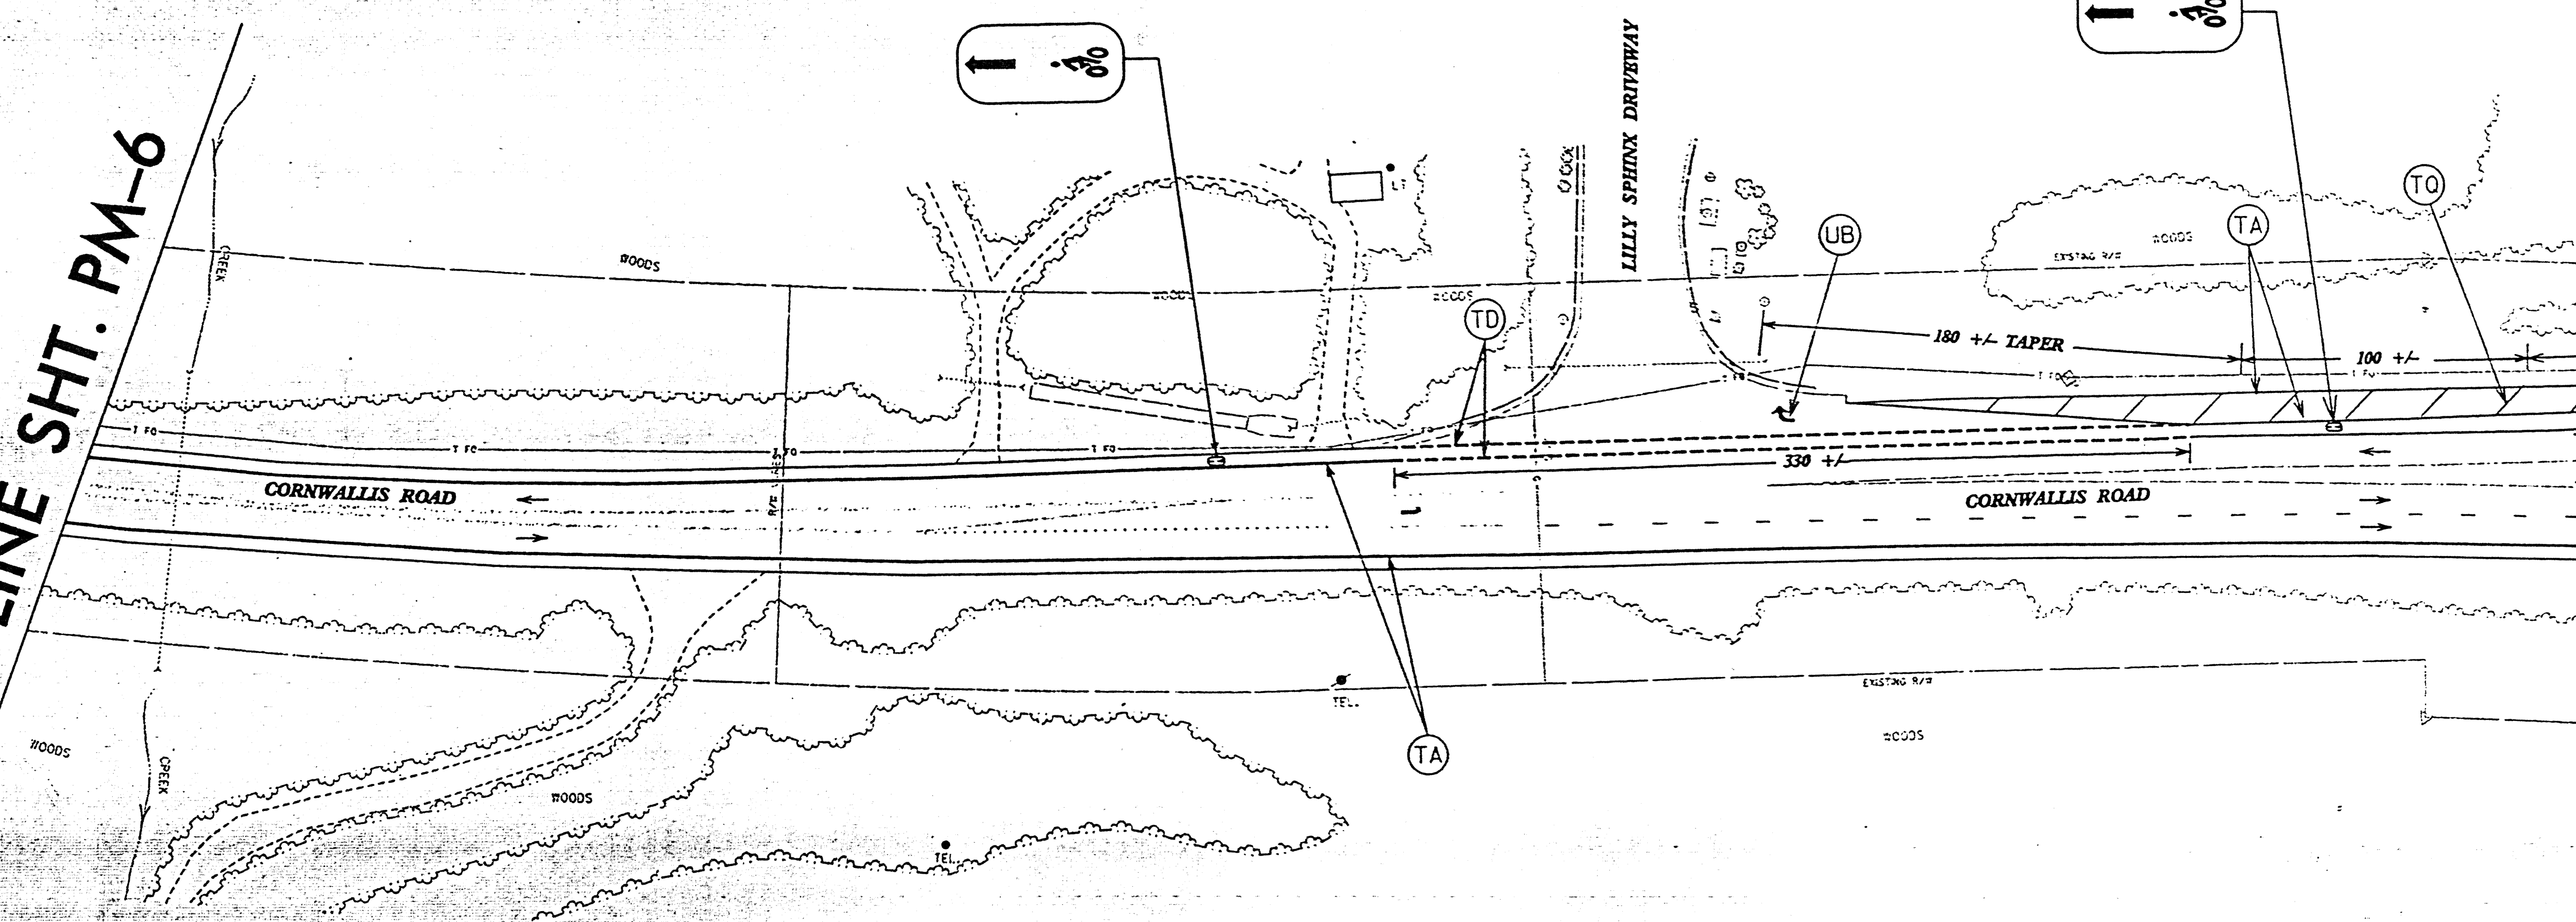

APPROVED:	DATE:		
	SCALE:	NONE	
	DATE:	3/19/2002	
	DWG. BY:	JFP	
	DESIGN BY:	RLW	
REVIEWED BY:	SSA		REVISIONS
2-10-03			6/6/2002