


MATCH LINE SHT. PM-3

MATCH LINE SHT. PM-5

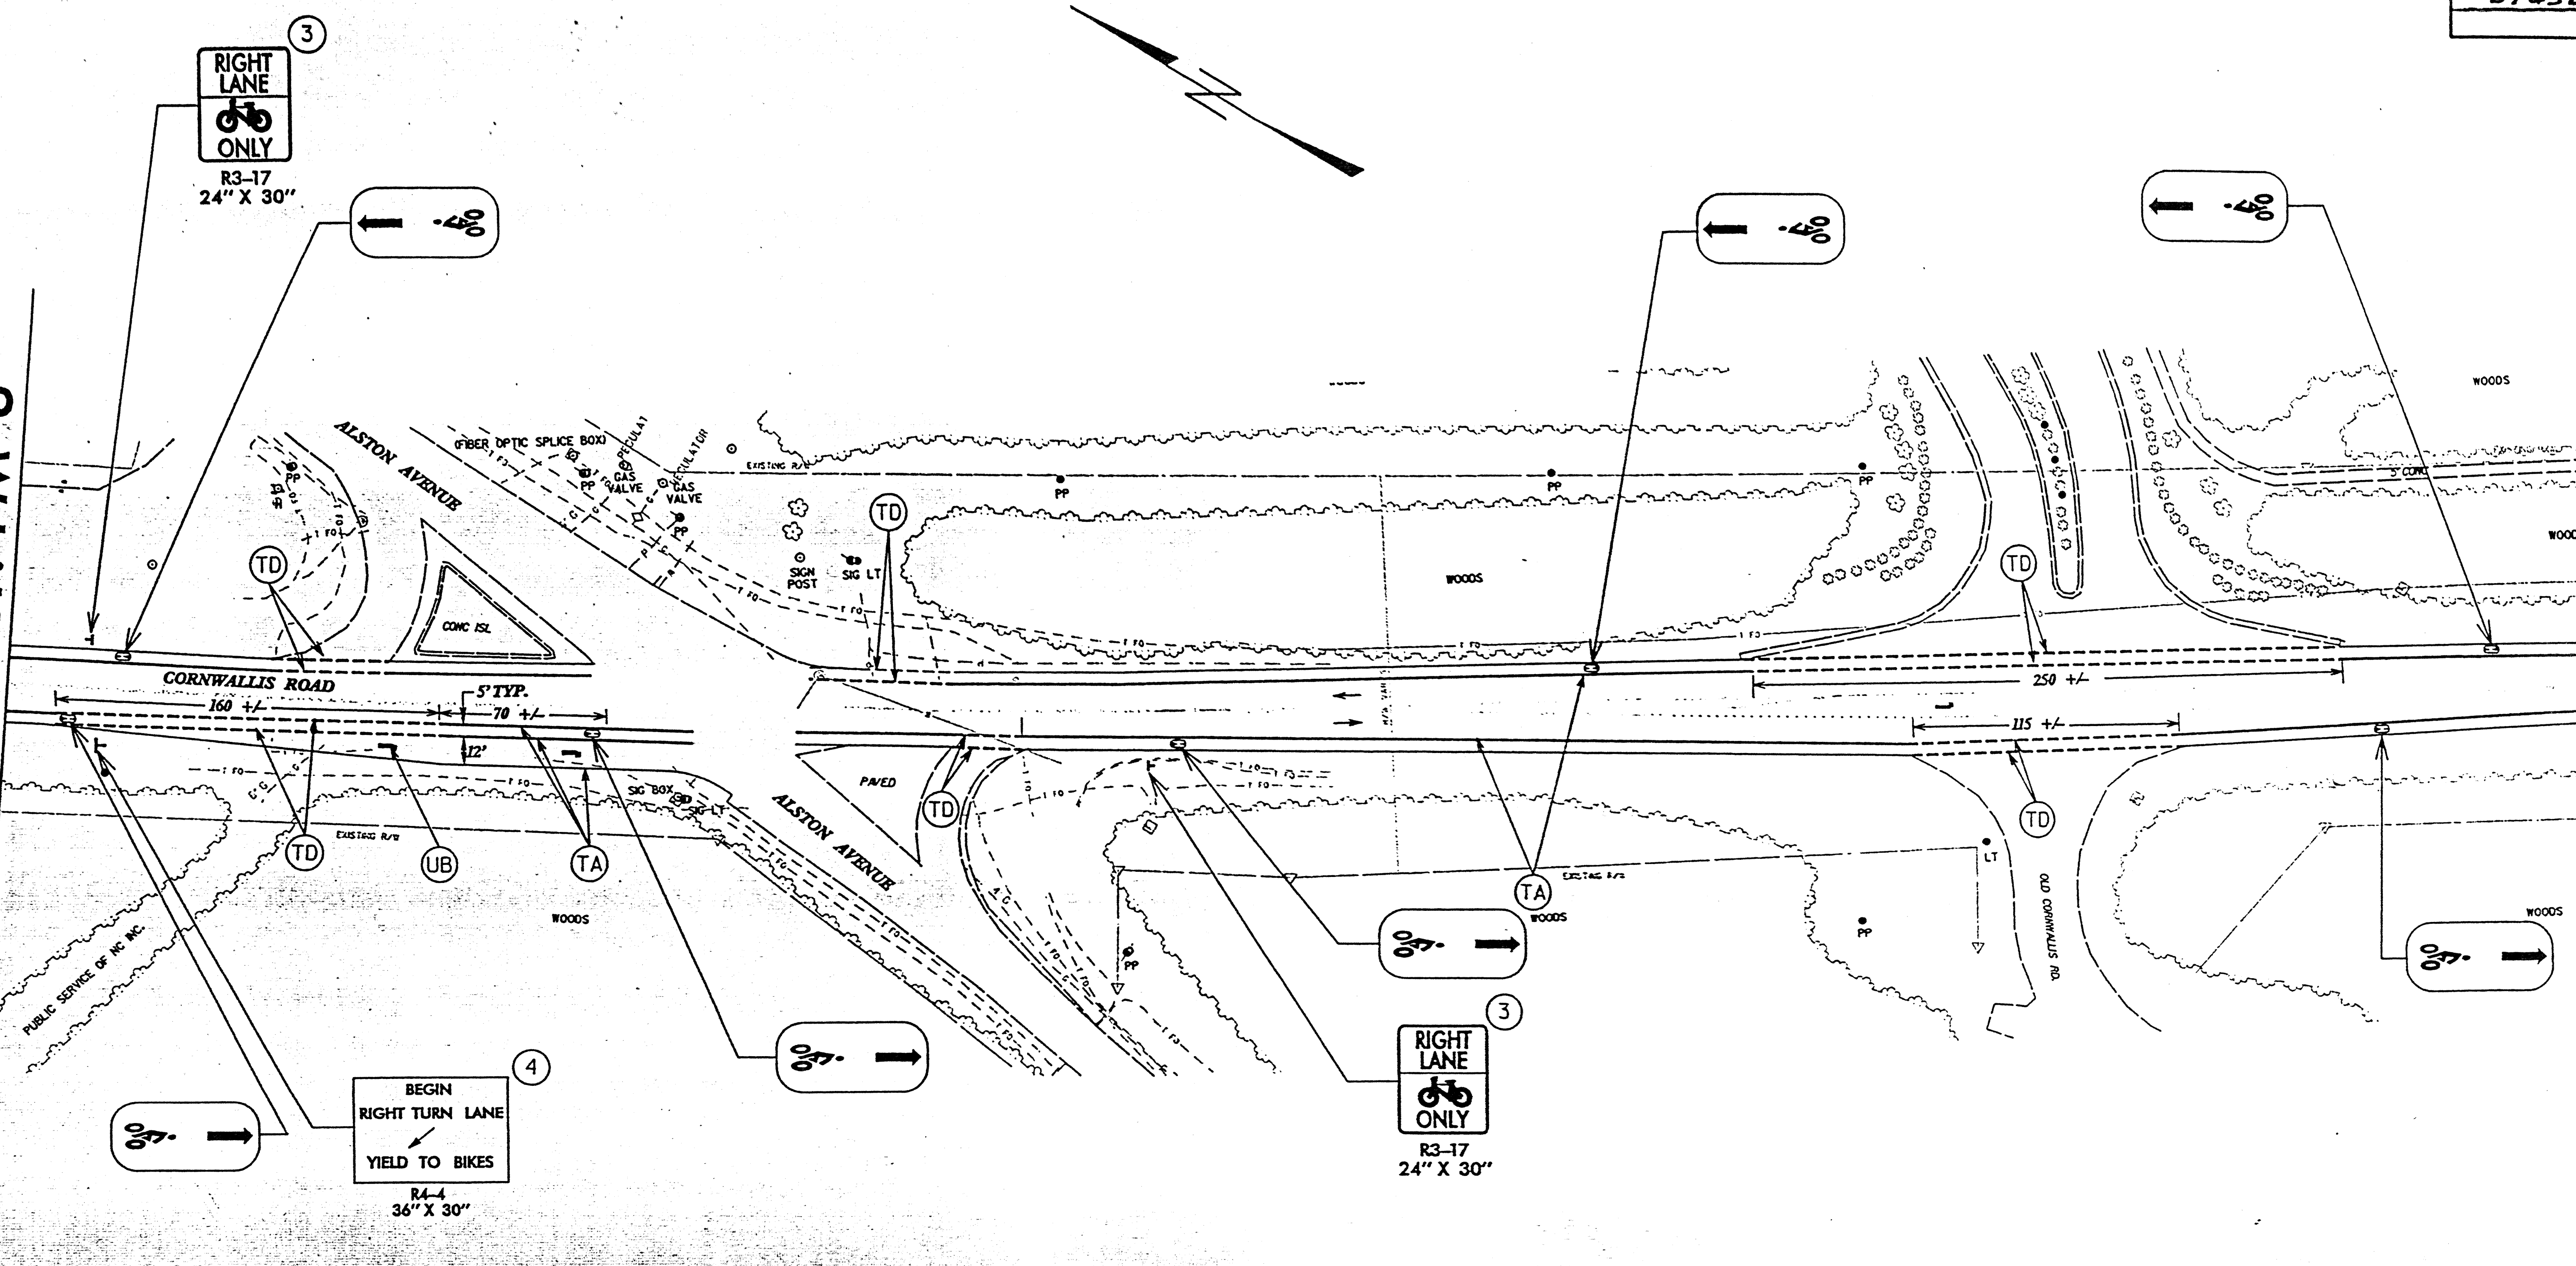

APPROVED:	DATE:										
SCALE:	NONE										
DATE:	3/19/2002										
DWG. BY:	JFP										
DESIGN BY:	RLW										
REVIEWED BY:	SSA										
<table border="1"> <thead> <tr> <th colspan="2">REVISIONS</th> </tr> </thead> <tbody> <tr> <td>6/6/2002</td> <td></td> </tr> <tr> <td></td> <td></td> </tr> <tr> <td></td> <td></td> </tr> <tr> <td></td> <td></td> </tr> </tbody> </table>		REVISIONS		6/6/2002							
REVISIONS											
6/6/2002											