



BIKE SYMBOL DIMENSIONS FOR
DESIGNATED 4'/6' BIKE LANE

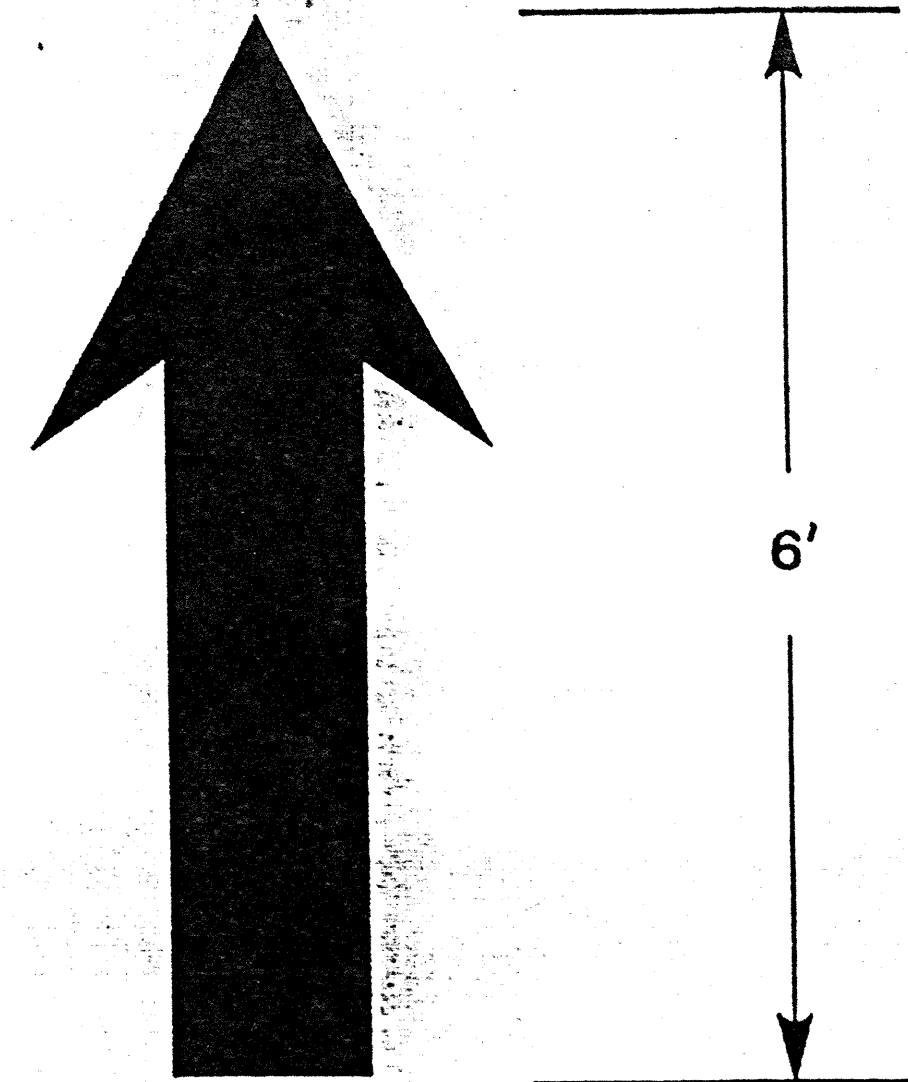

NOTE: BIKE SYMBOLS AND ARROWS
ARE TO BE HIGH SKID RESISTANT

6'

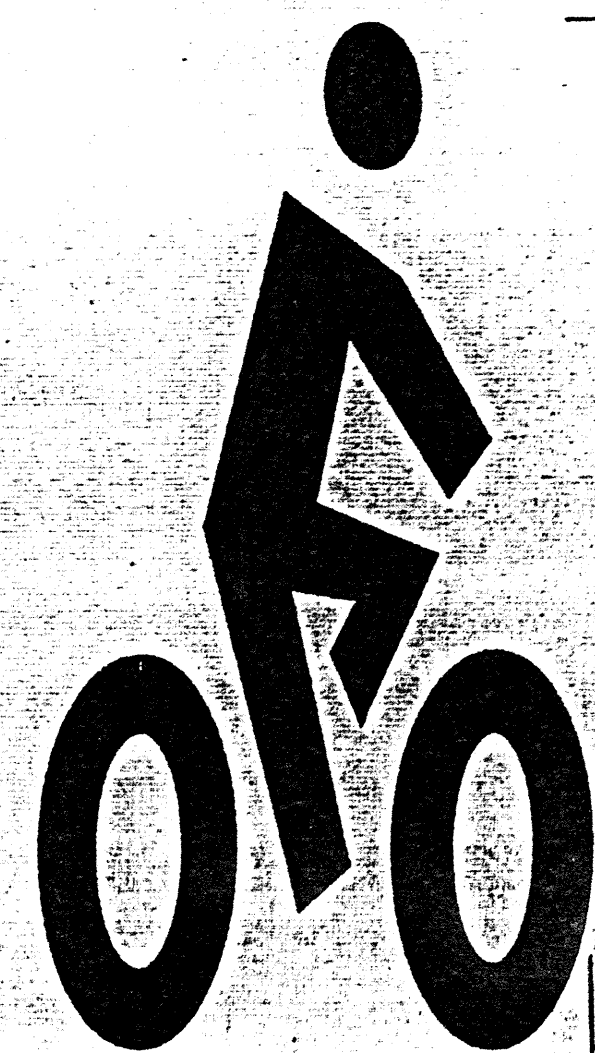

6'6"

3'4"

APPROVED: _____	DATE: _____	PAVEMENT MARKING PLAN									
				SCALE: NONE	<table border="1"> <thead> <tr> <th colspan="2">REVISIONS</th> </tr> </thead> <tbody> <tr> <td> </td> <td> </td> </tr> <tr> <td> </td> <td> </td> </tr> <tr> <td> </td> <td> </td> </tr> </tbody> </table>	REVISIONS					
		REVISIONS									
DATE: 4/1/02											
DWG. BY: JFP											
DESIGN BY: RLW											
REVIEWED BY: BBA		<table border="1"> <tr> <td>CADD FILE</td> <td> </td> </tr> </table>	CADD FILE								
CADD FILE											

2-10-03