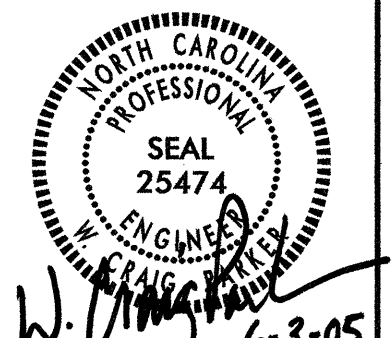

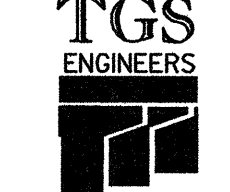
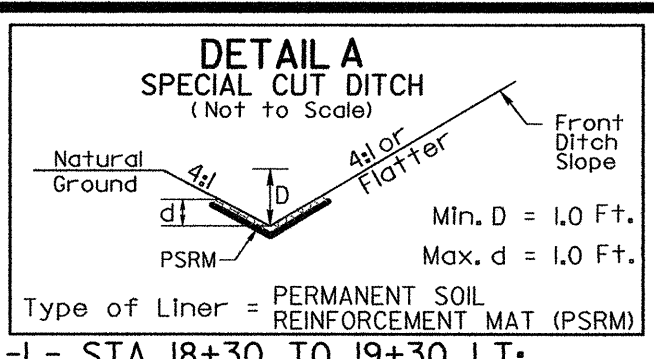
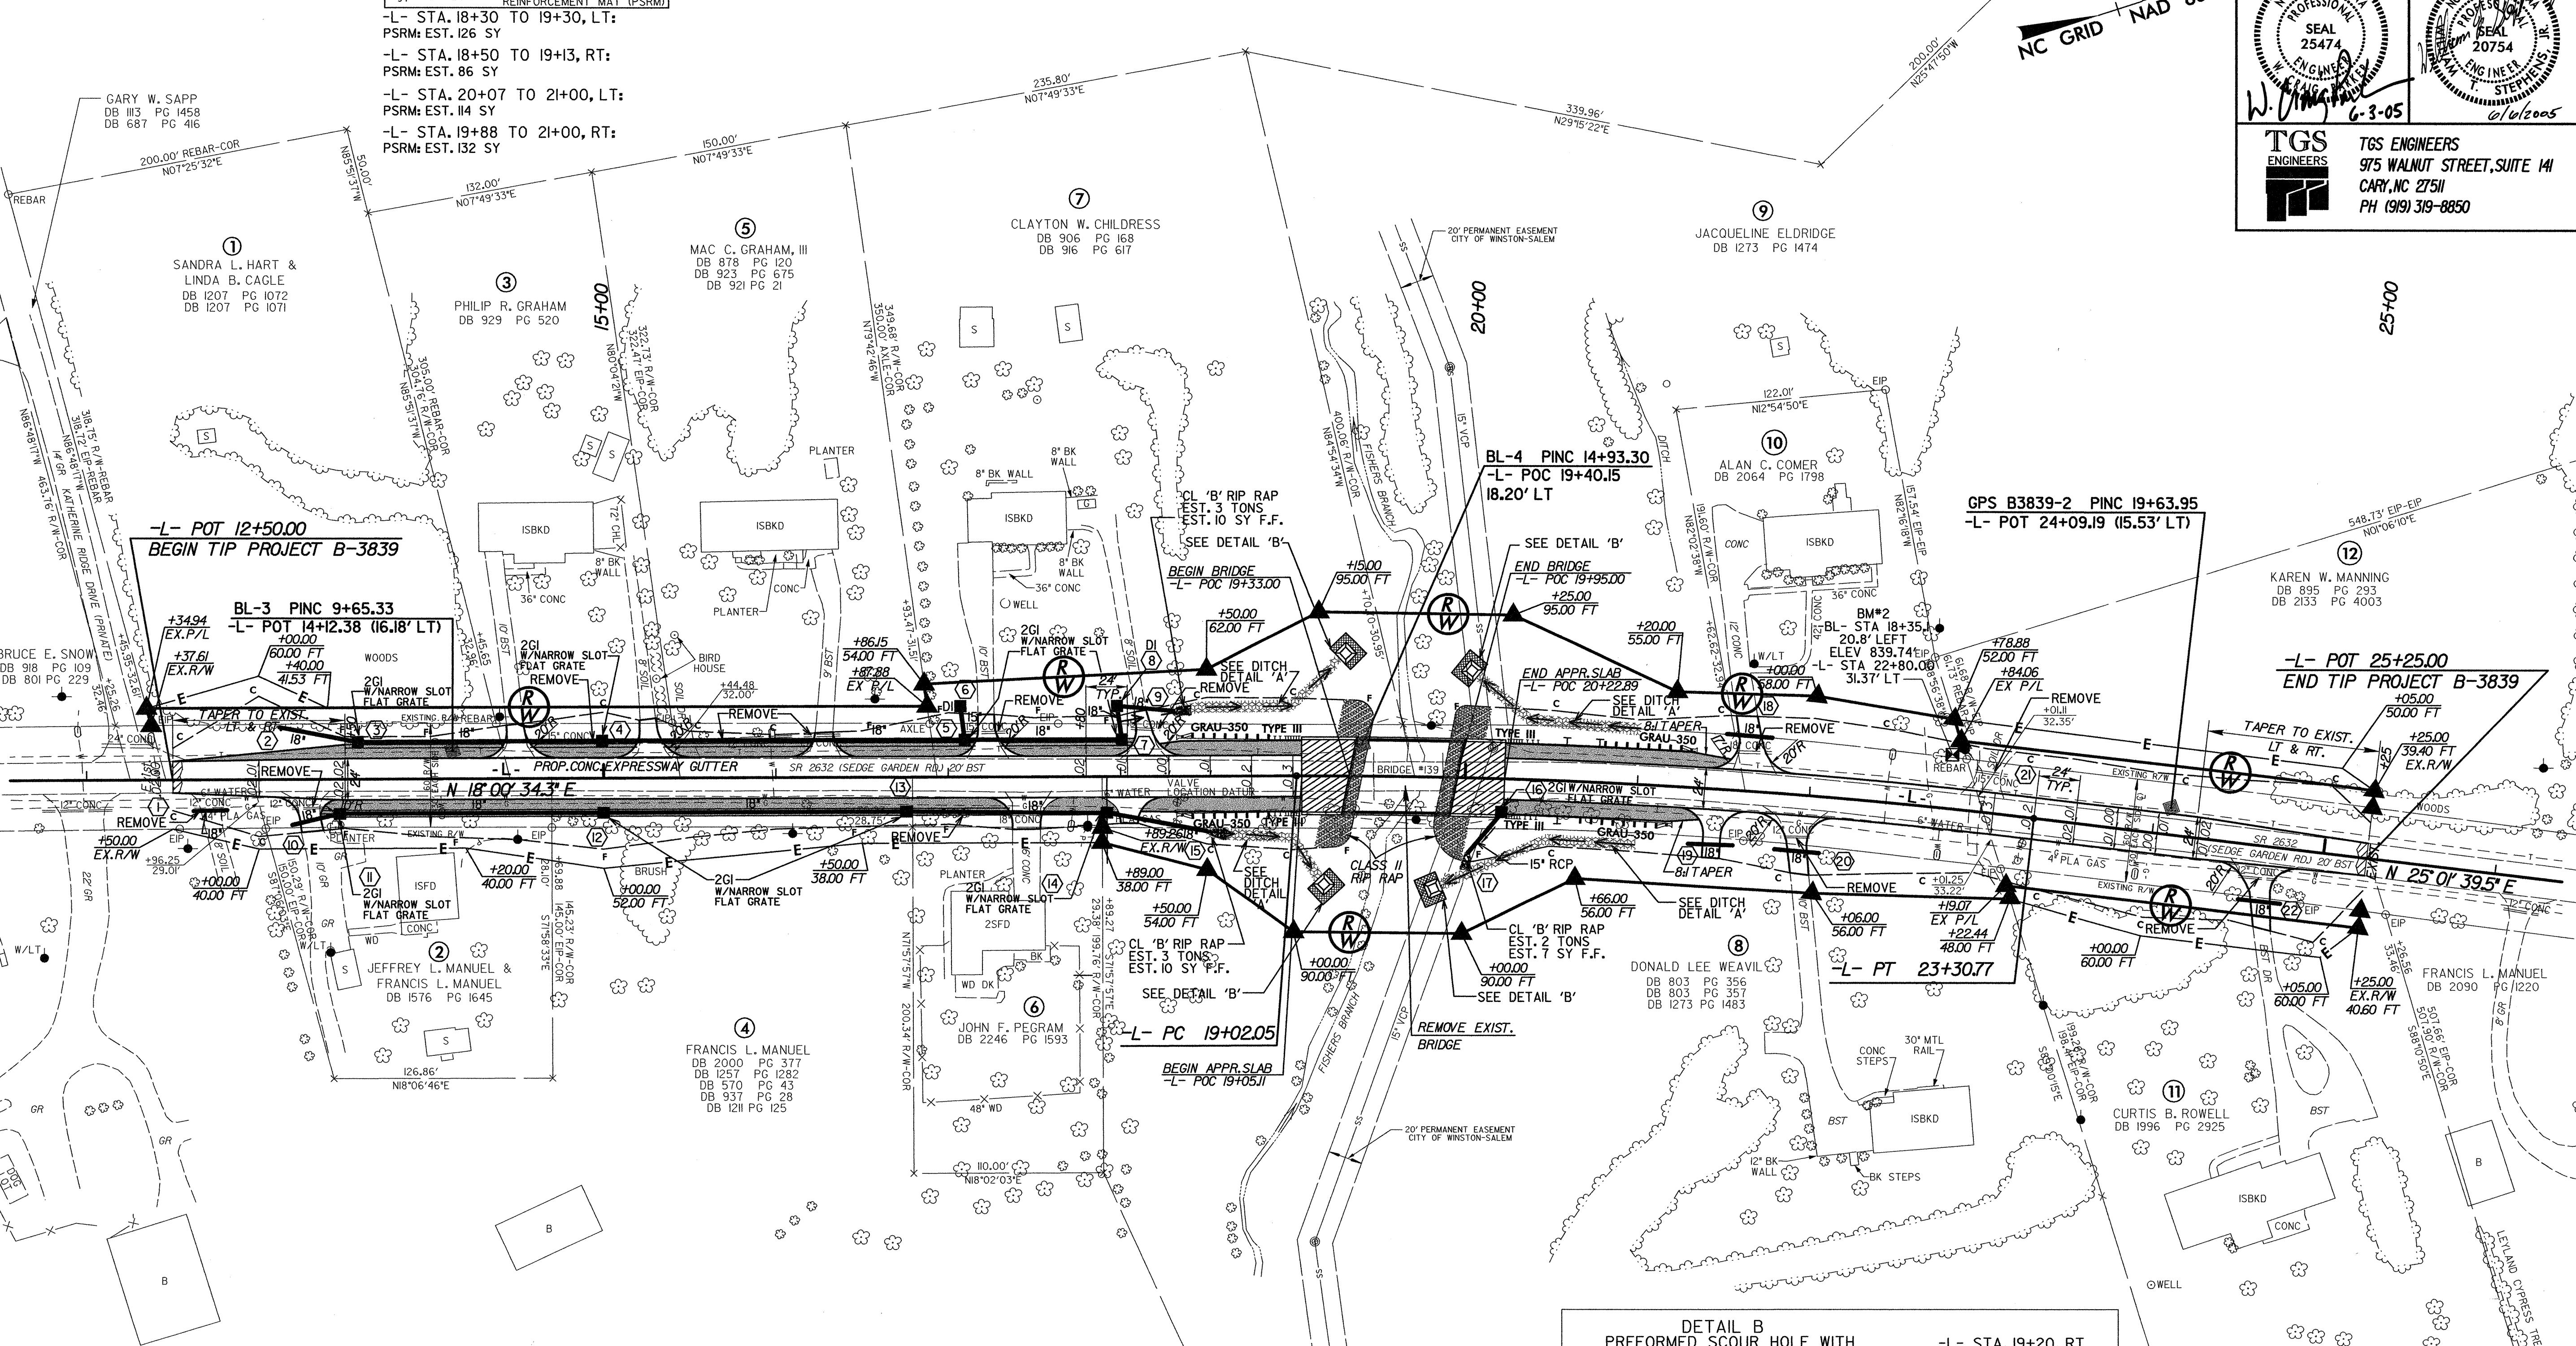


PROJECT REFERENCE NO.	SHEET NO.
B-3839	4
RW SHEET NO.	
ROADWAY DESIGN ENGINEER	HYDRAULICS ENGINEER
	
6-3-05	
	
TGS ENGINEERS 975 WALNUT STREET, SUITE 141 CARY, NC 27511 PH (919) 319-8850	



NOTE: ALL DRIVES HAVE 15' RADII UNLESS OTHERWISE LABELED



B-17/99

04/27/2005 10:25:18 AM