


TIP: B-3839

CONTRACT: C201256

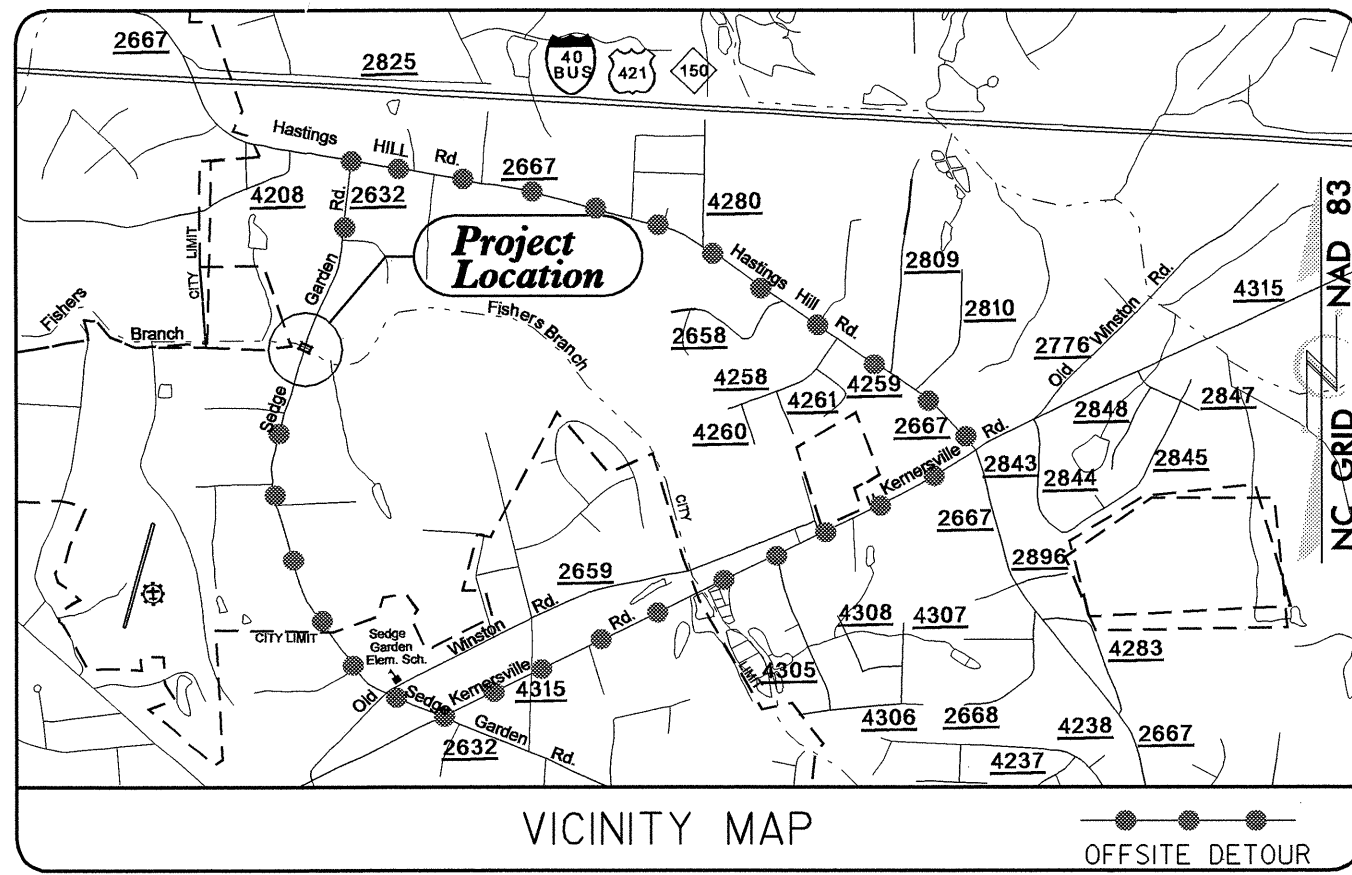


STATE OF NORTH CAROLINA
DIVISION OF HIGHWAYS

T.I.P. NO.	SHEET NO.
B-3839	UC-1

**UTILITY CONSTRUCTION PLANS
FORSYTH COUNTY**


**LOCATION: BRIDGE NO.139 ON SR 2632 (SEDE GARDEN RD)
OVER FISHERS BRANCH**

TYPE OF WORK: GRADING, DRAINAGE , PAVING, AND STRUCTURES

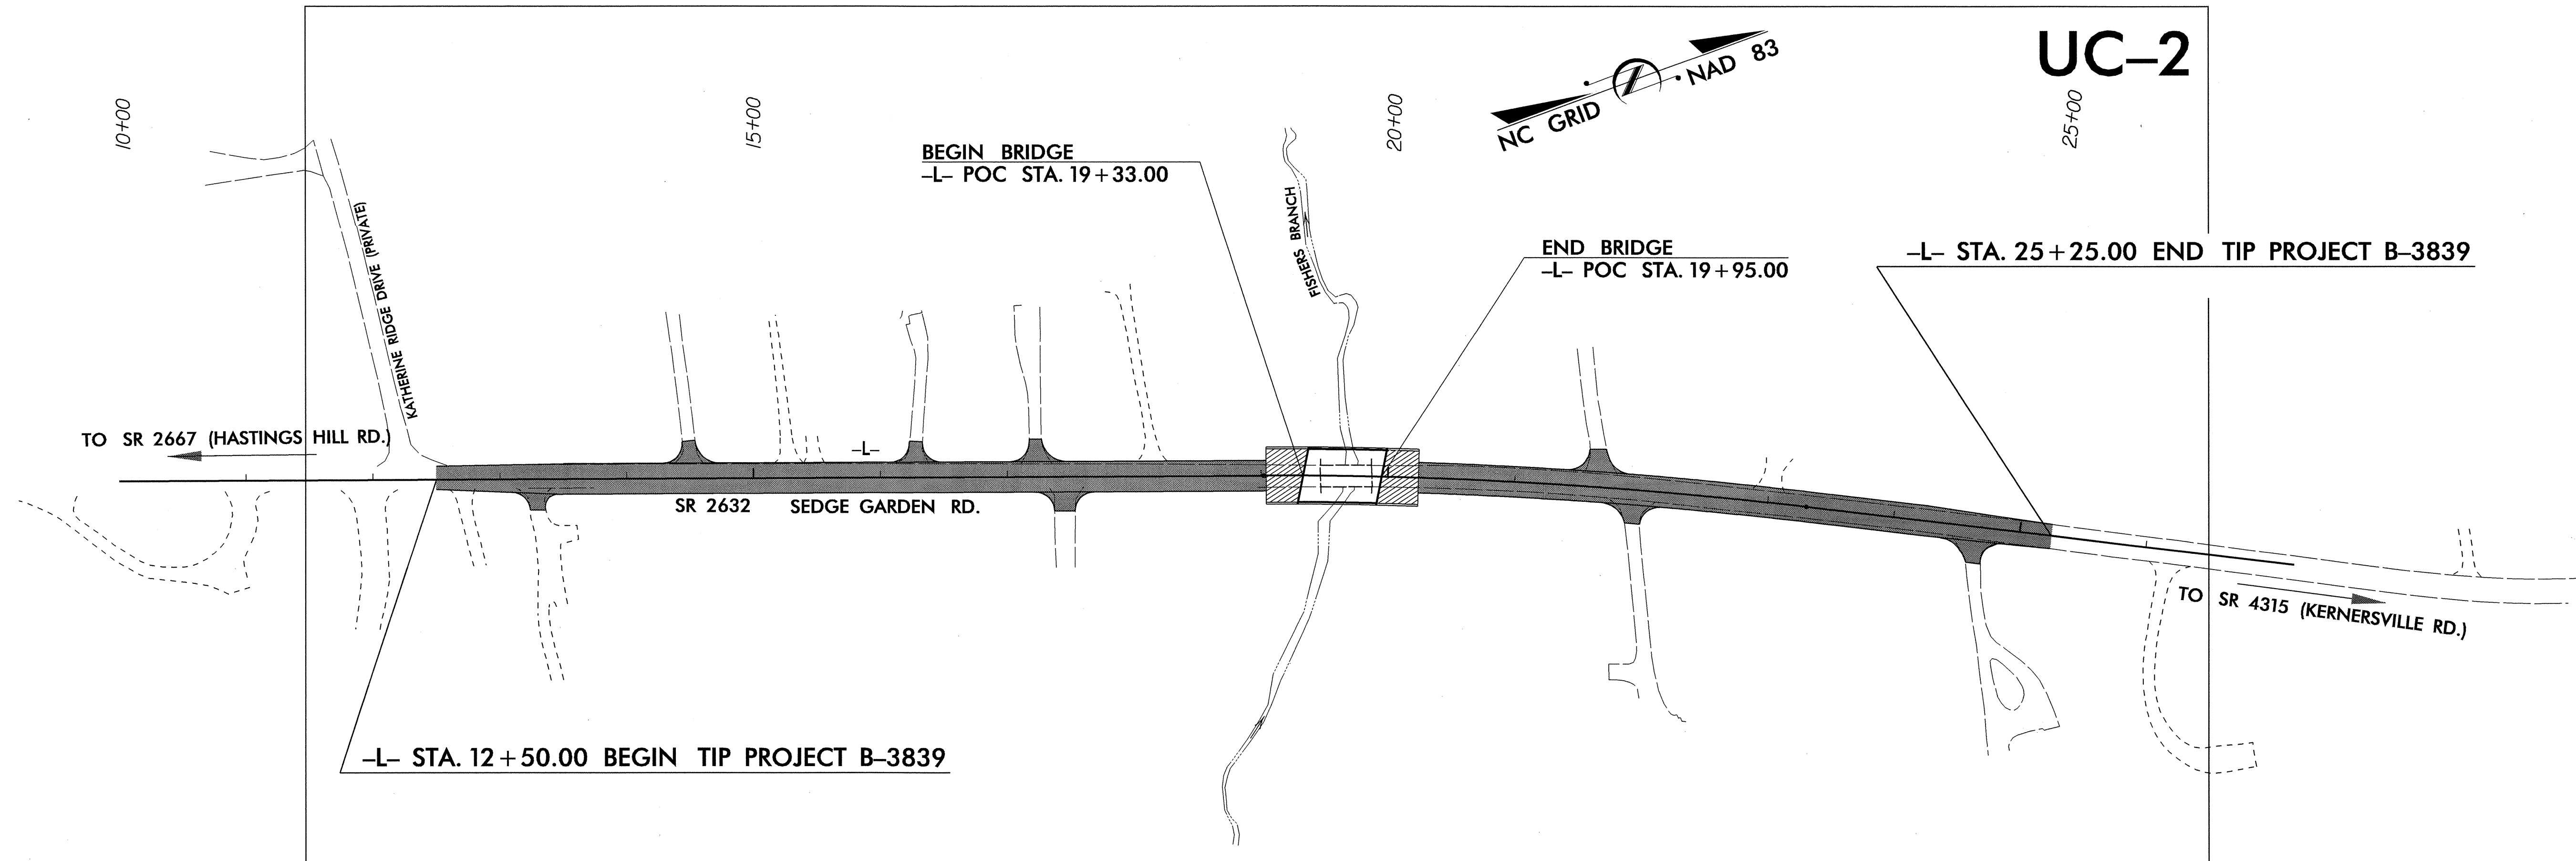

INDEX OF SHEETS	
SHEET NO.	DESCRIPTION
UC-1	TITLE SHEET
UC-2	UTILITY CONSTRUCTION PLAN SHEET
UC-3	PROFILE SHEET
UC-4	DETAIL SHEET

WATER AND SEWER OWNERS ON PROJECT
(1) WATER CITY OF WINSTON-SALEM
(2) SANITARY SEWER CITY OF WINSTON-SALEM

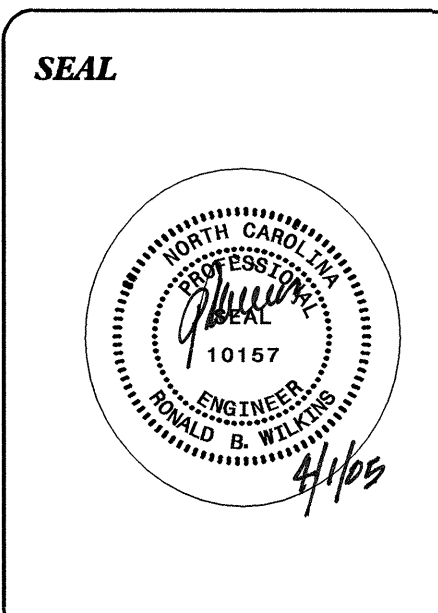

PREPARED IN THE OFFICE OF:
**DIVISION OF HIGHWAYS
PROJECT SERVICES
UTILITY SECTION**

1591 MAIL SERVICES CENTER
RALEIGH NC 27699-1591
PHONE (919) 250-4128
FAX (919) 250-4119

Roger Worthington, P.E. UTILITIES SECTION ENGINEER
R. B. WILKINS, P.E. UTILITIES SQUAD LEADER PROJECT ENGINEER
JOHN A. NIGRO, P.E. UTILITIES PROJECT DESIGNER