

PLAN OF APPROACH SLAB


- NOTES:
1. "A" BARS PLACED PERPENDICULAR TO SHORT CHORD.
 2. "B" BARS PLACED PARALLEL TO SHORT CHORD
 3. SEE SHEET 2 OF 4 FOR REINFORCING IN BARRIER RAILS.

PROJECT NO. B-3467
HALIFAX COUNTY
 STATION: 20+75.00 -L-

SHEET 1 OF 4

STATE OF NORTH CAROLINA
 DEPARTMENT OF TRANSPORTATION
 RALEIGH

**BRIDGE APPROACH SLAB
 FOR FLEXIBLE PAVEMENT
 WITH BARRIER RAIL**

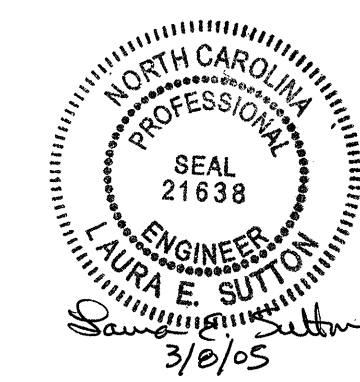

DRAWN BY: A.S. CALLAWAY DATE: 8/4/04
 CHECKED BY: N.Q. TRAN DATE: 9/28/04

REVISIONS						SHEET NO.
NO.	BY:	DATE:	NO.	BY:	DATE:	TOTAL SHEETS
1			3			S-29
2			4			60