

ANGLES			
	LONG CHORD		SHORT CHORD
L1	90°-00'-00"	S1	93°-22'-30"
		S2	91°-07'-30"
		S3	88°-52'-30"
		S4	86°-37'-30"

HORIZONTAL CURVE DATA	
PI STA.	= 23+04.04 -L-
Δ	= 43°-25'-27.4" (RT)
L	= 868.49'
T	= 456.30'
R	= 1145.92'


PROJECT NO. B-3467  
HALIFAX COUNTY  
 STATION: 20+75.00 -L-

SHEET 3 OF 4

STATE OF NORTH CAROLINA  
 DEPARTMENT OF TRANSPORTATION  
 RALEIGH

GENERAL DRAWING  
 FOR BRIDGE OVER  
 BEECH SWAMP  
 ON SR 1003 BETWEEN  
 SR 1108 AND SR 1103

REVISIONS						SHEET NO.
NO.	BY:	DATE:	NO.	BY:	DATE:	S-3
1			3			TOTAL SHEETS
2			4			60

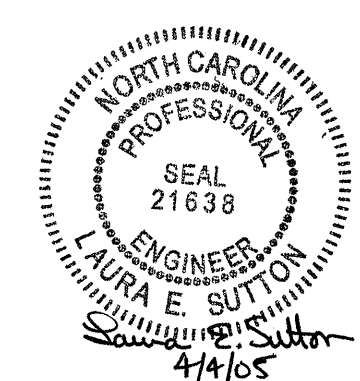

DRAWN BY: B.N.BARODAWALA DATE: 3-15-04  
 CHECKED BY: A.S.CALLAWAY DATE: 12-6-04