


**FOUNDATION LAYOUT PLAN**  
 DIMENSIONS LOCATING PILES ARE TO PILE CENTERLINE.

PROJECT NO. B-3467  
HALIFAX COUNTY  
 STATION: 20+75.00 -L-

SHEET 2 OF 4  
 STATE OF NORTH CAROLINA  
 DEPARTMENT OF TRANSPORTATION  
 RALEIGH  
 GENERAL DRAWING  
 FOR BRIDGE OVER  
 BEECH SWAMP  
 ON SR 1003 BETWEEN  
 SR 1108 AND SR 1103

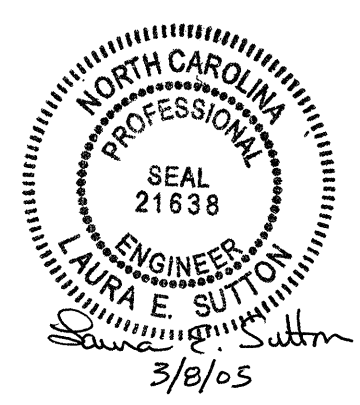

DRAWN BY : B. N. BARODAWALA DATE : 3-10-04  
 CHECKED BY : A.S. CALLAWAY DATE : 12-6-04

REVISIONS						SHEET NO.
NO.	BY:	DATE:	NO.	BY:	DATE:	
1			3			S-2
2			4			TOTAL SHEETS 60

08-MAR-2005 15:03  
 W:\Squad\B3467.v8\str1\lbarodawala\B3467\_sd.GD.01.dgn  
 lsutton

STR.#1