


8/23/99

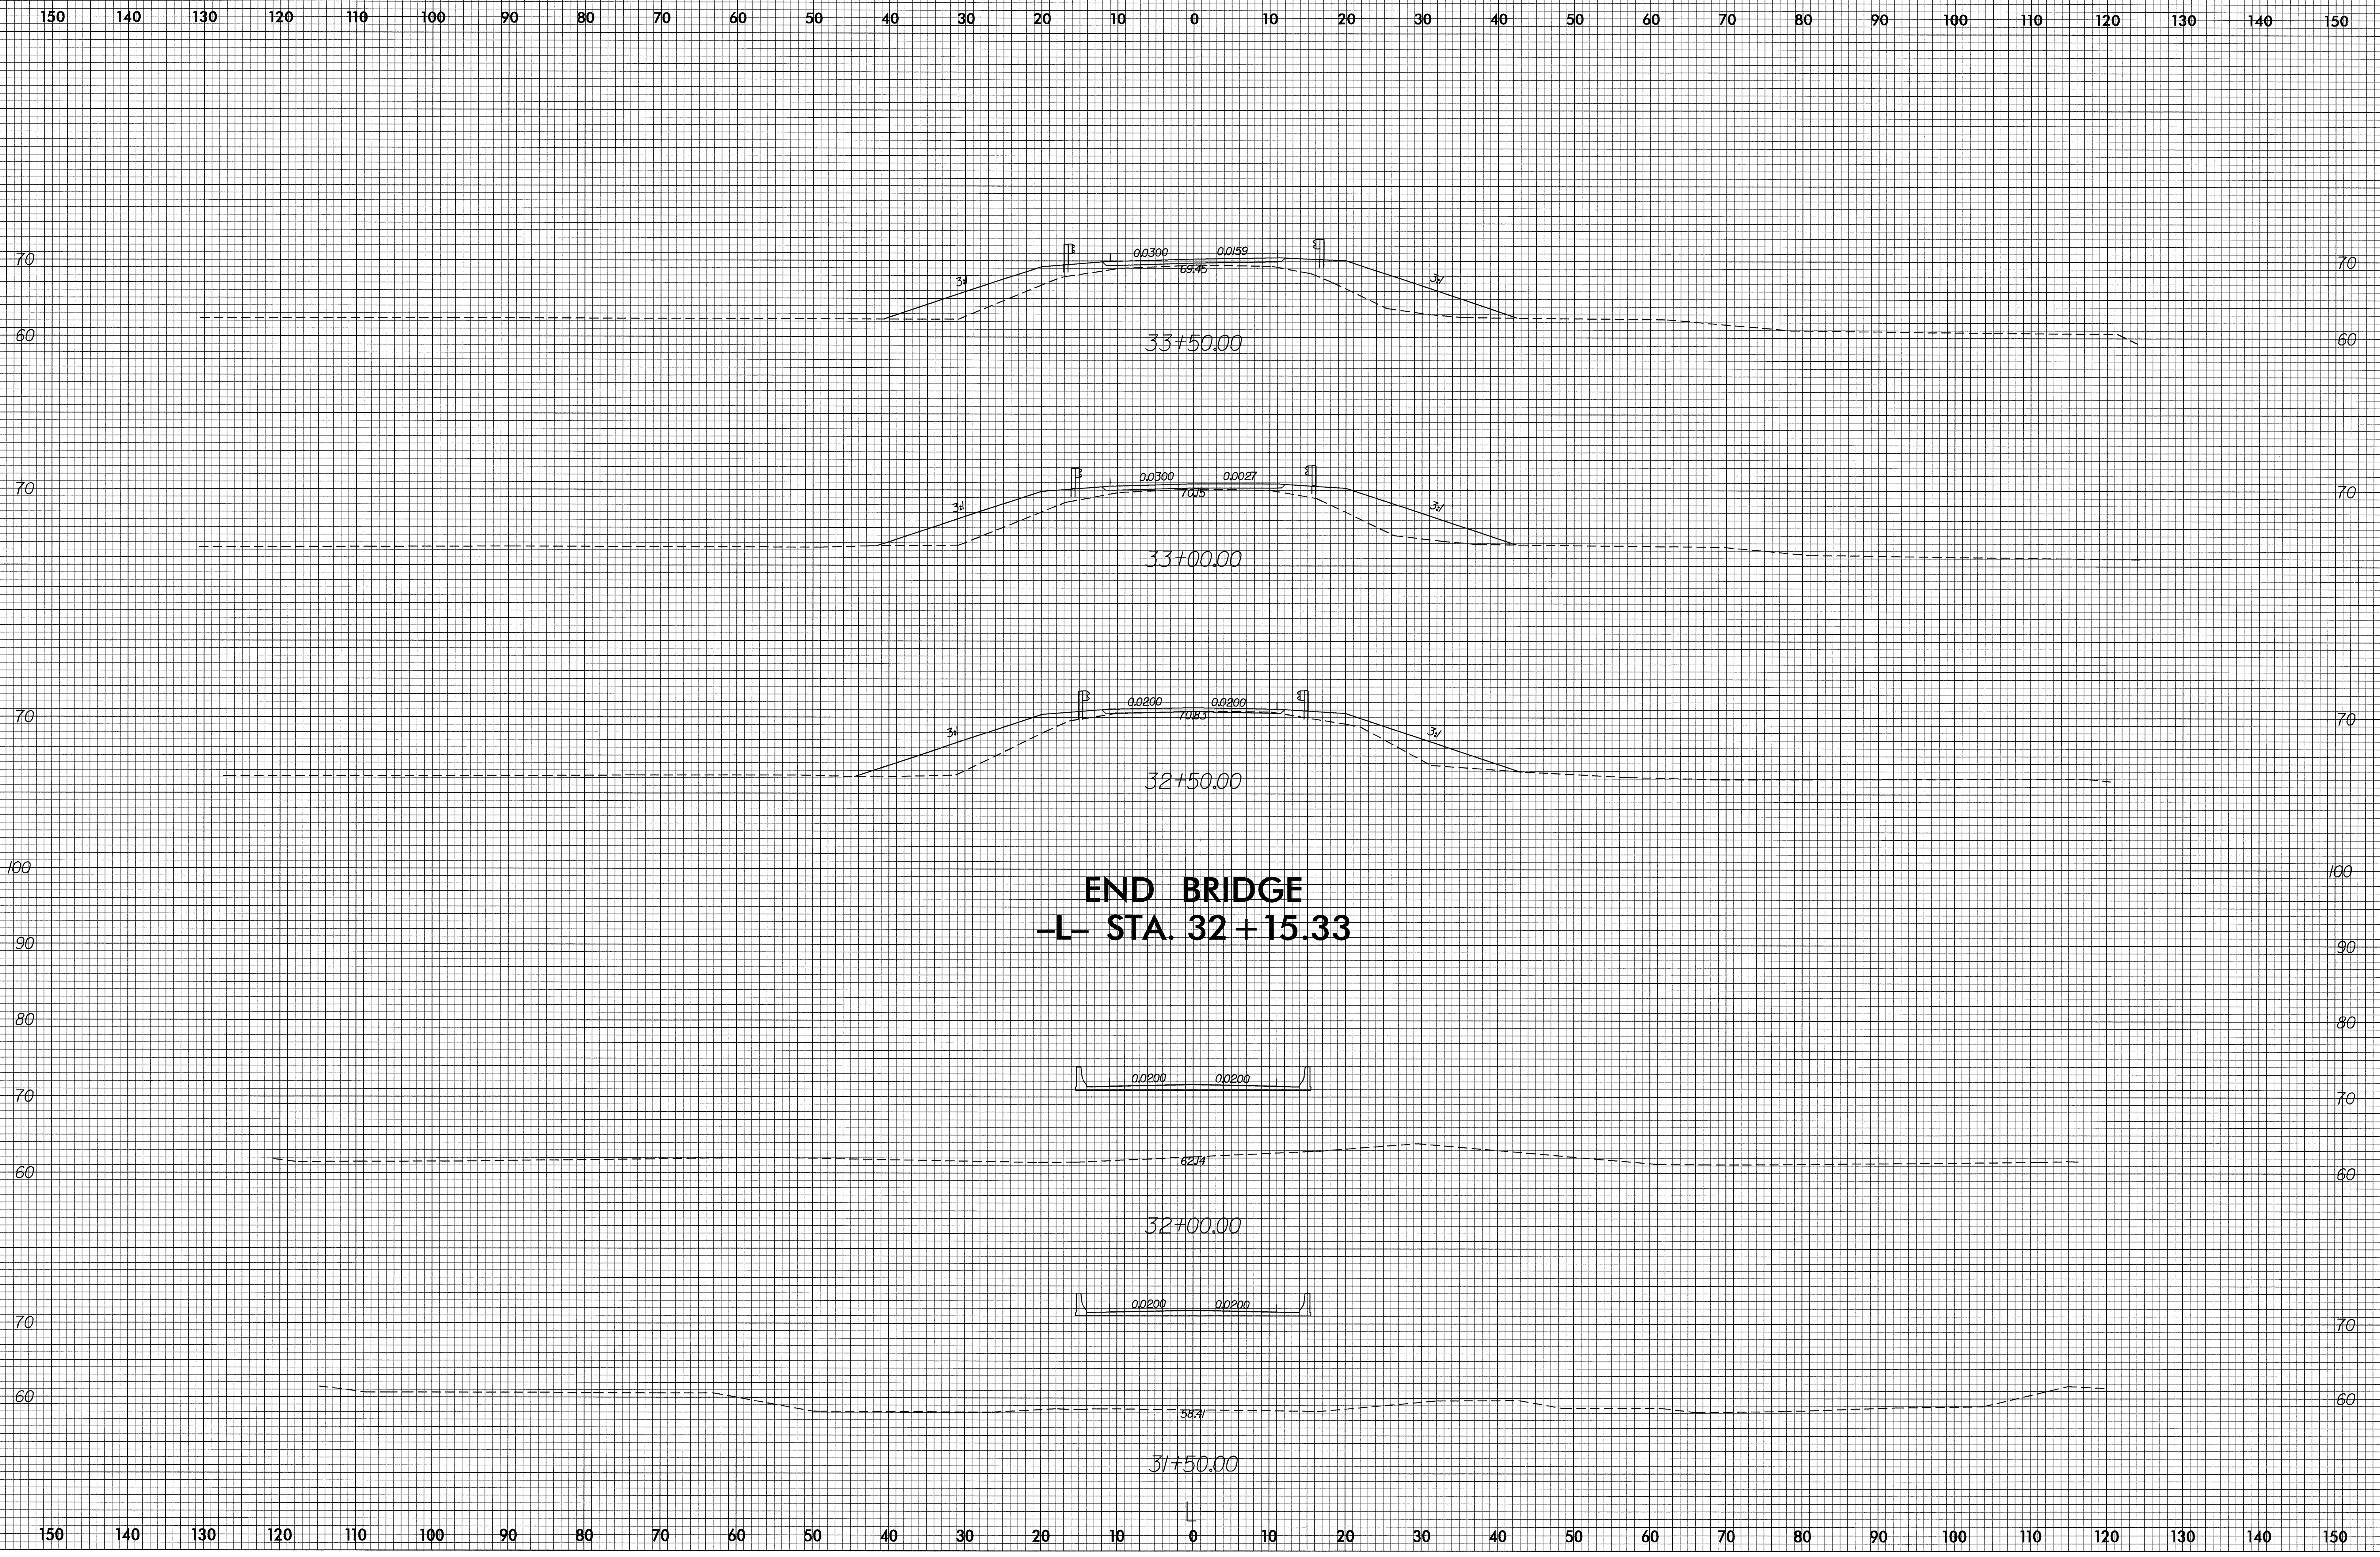

END BRIDGE
-L- STA. 32+15.33

20-OCT-2004 09:04
F:\XSC\1\1.p
mduval