


8/23/99

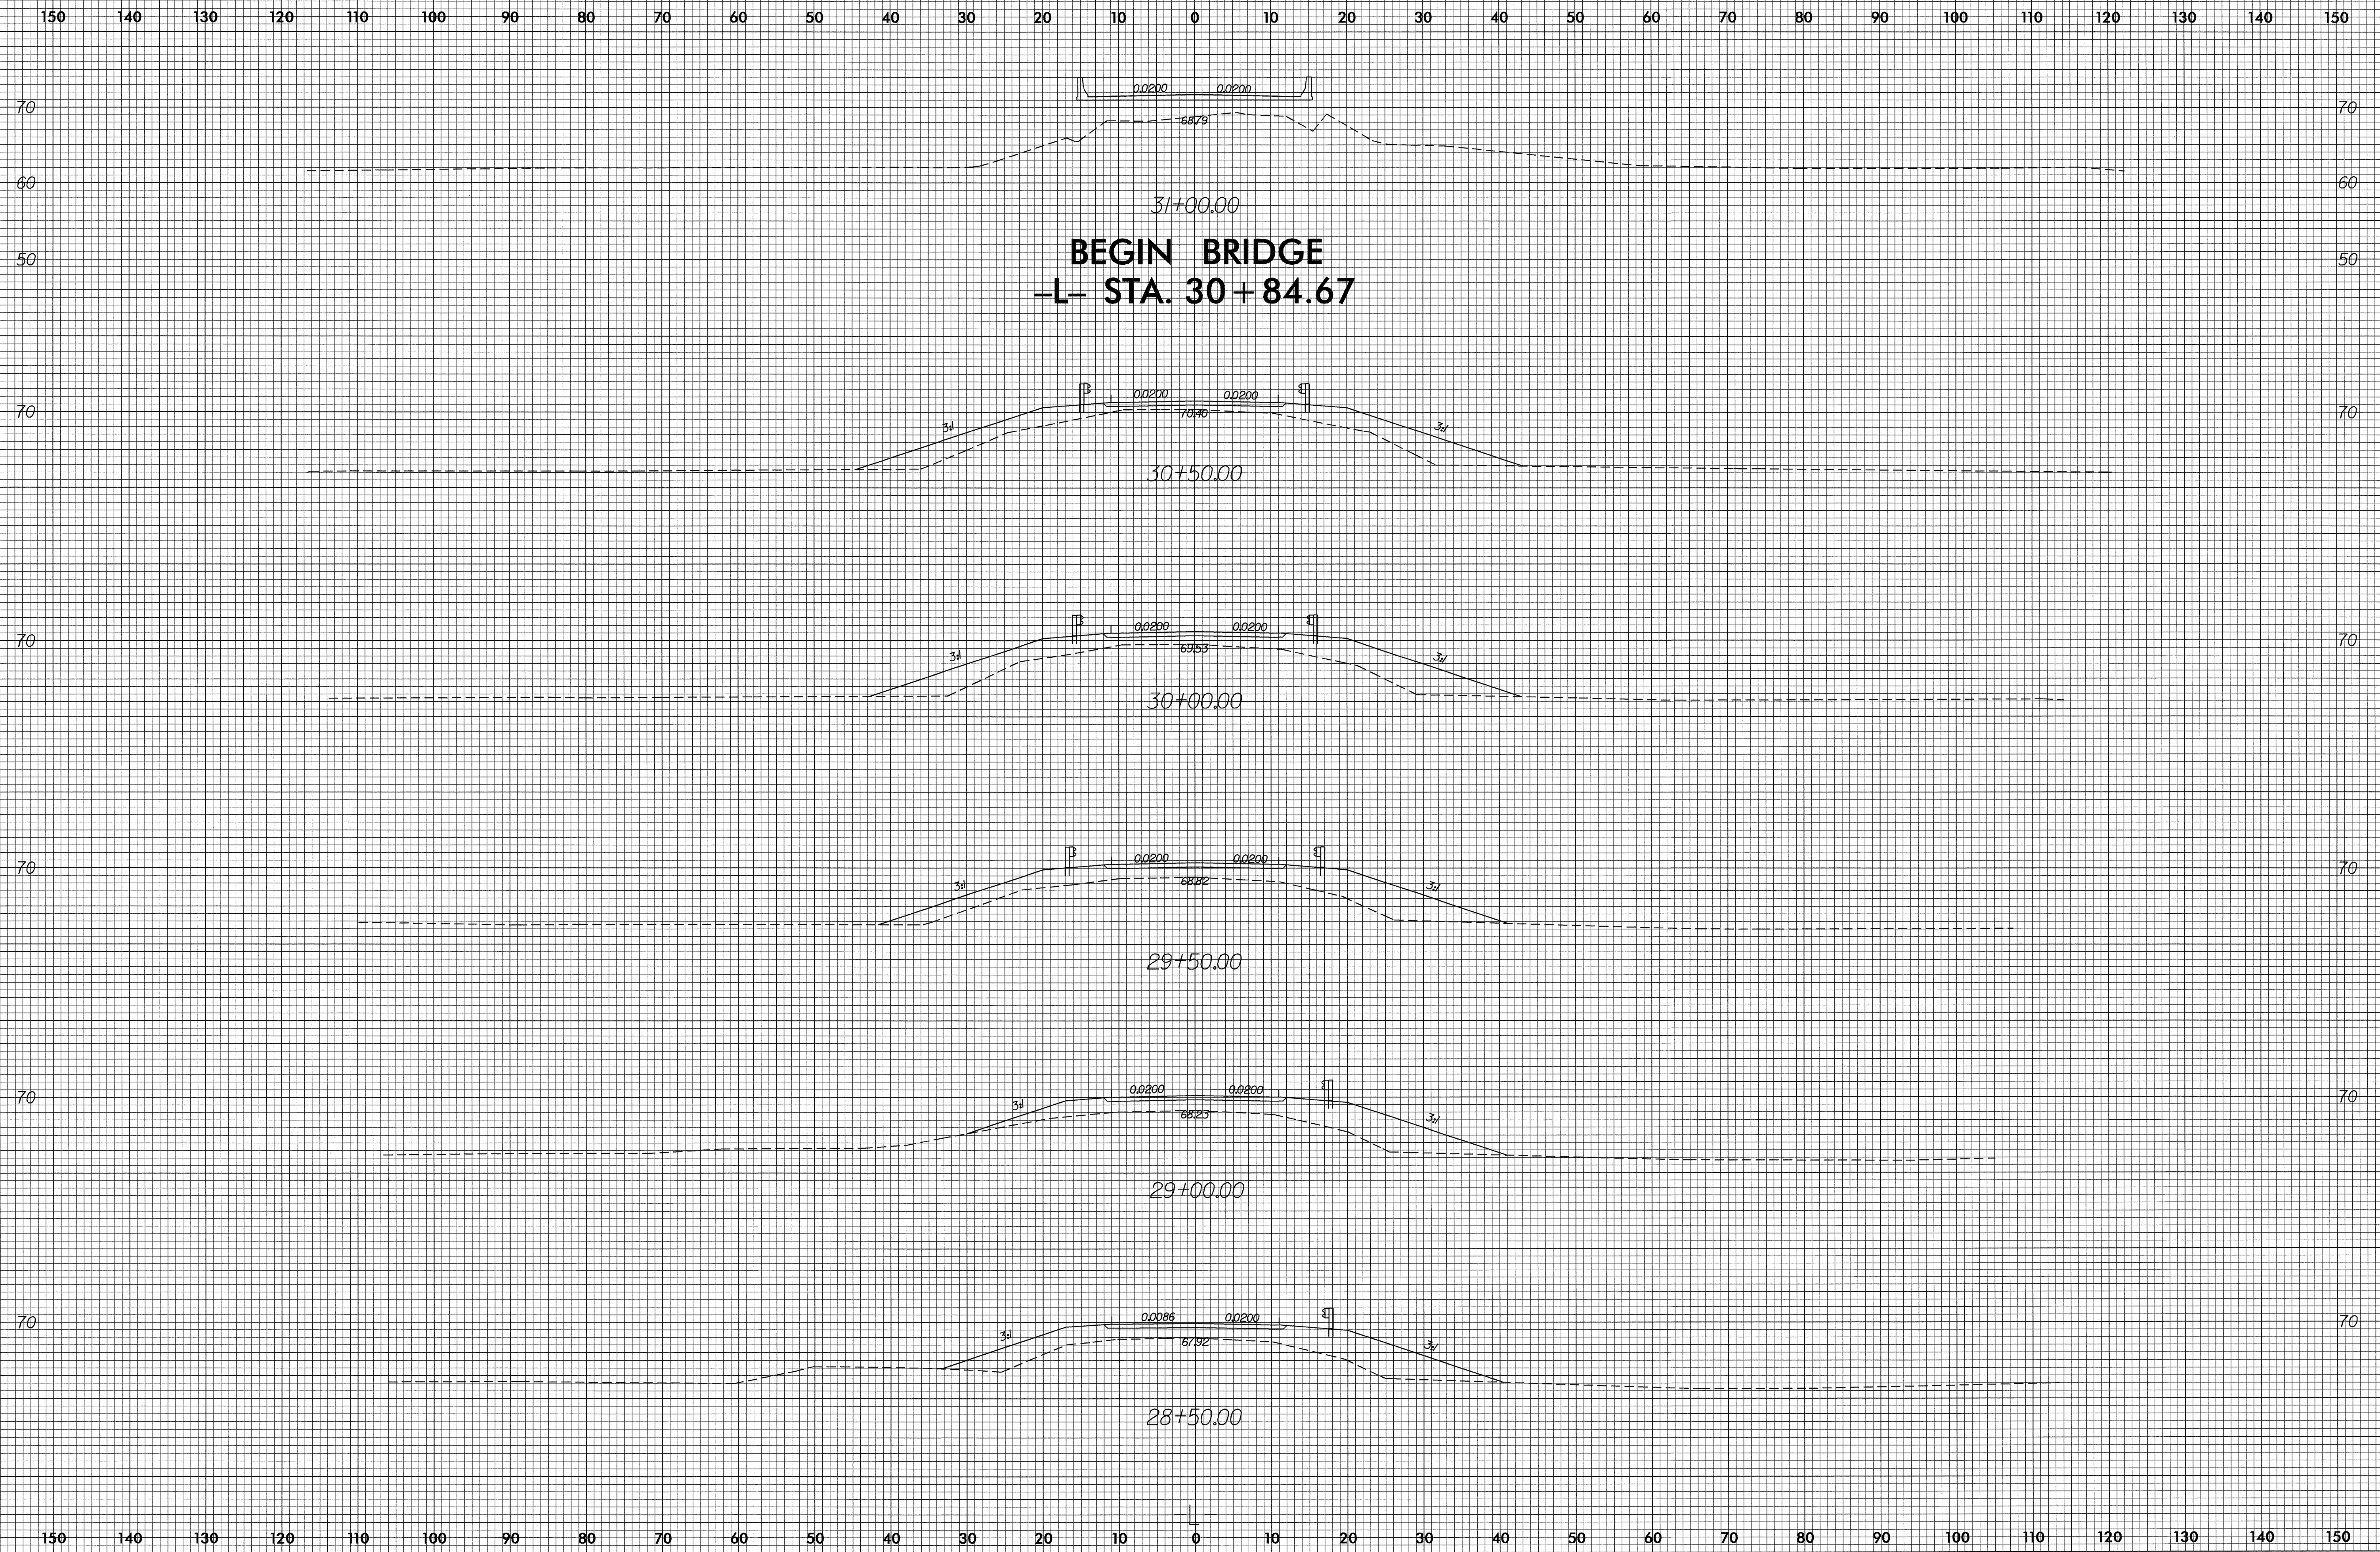

20-OCT-2004 09:07
R:\XSC\1\pl
manual.dwg