


8/23/99

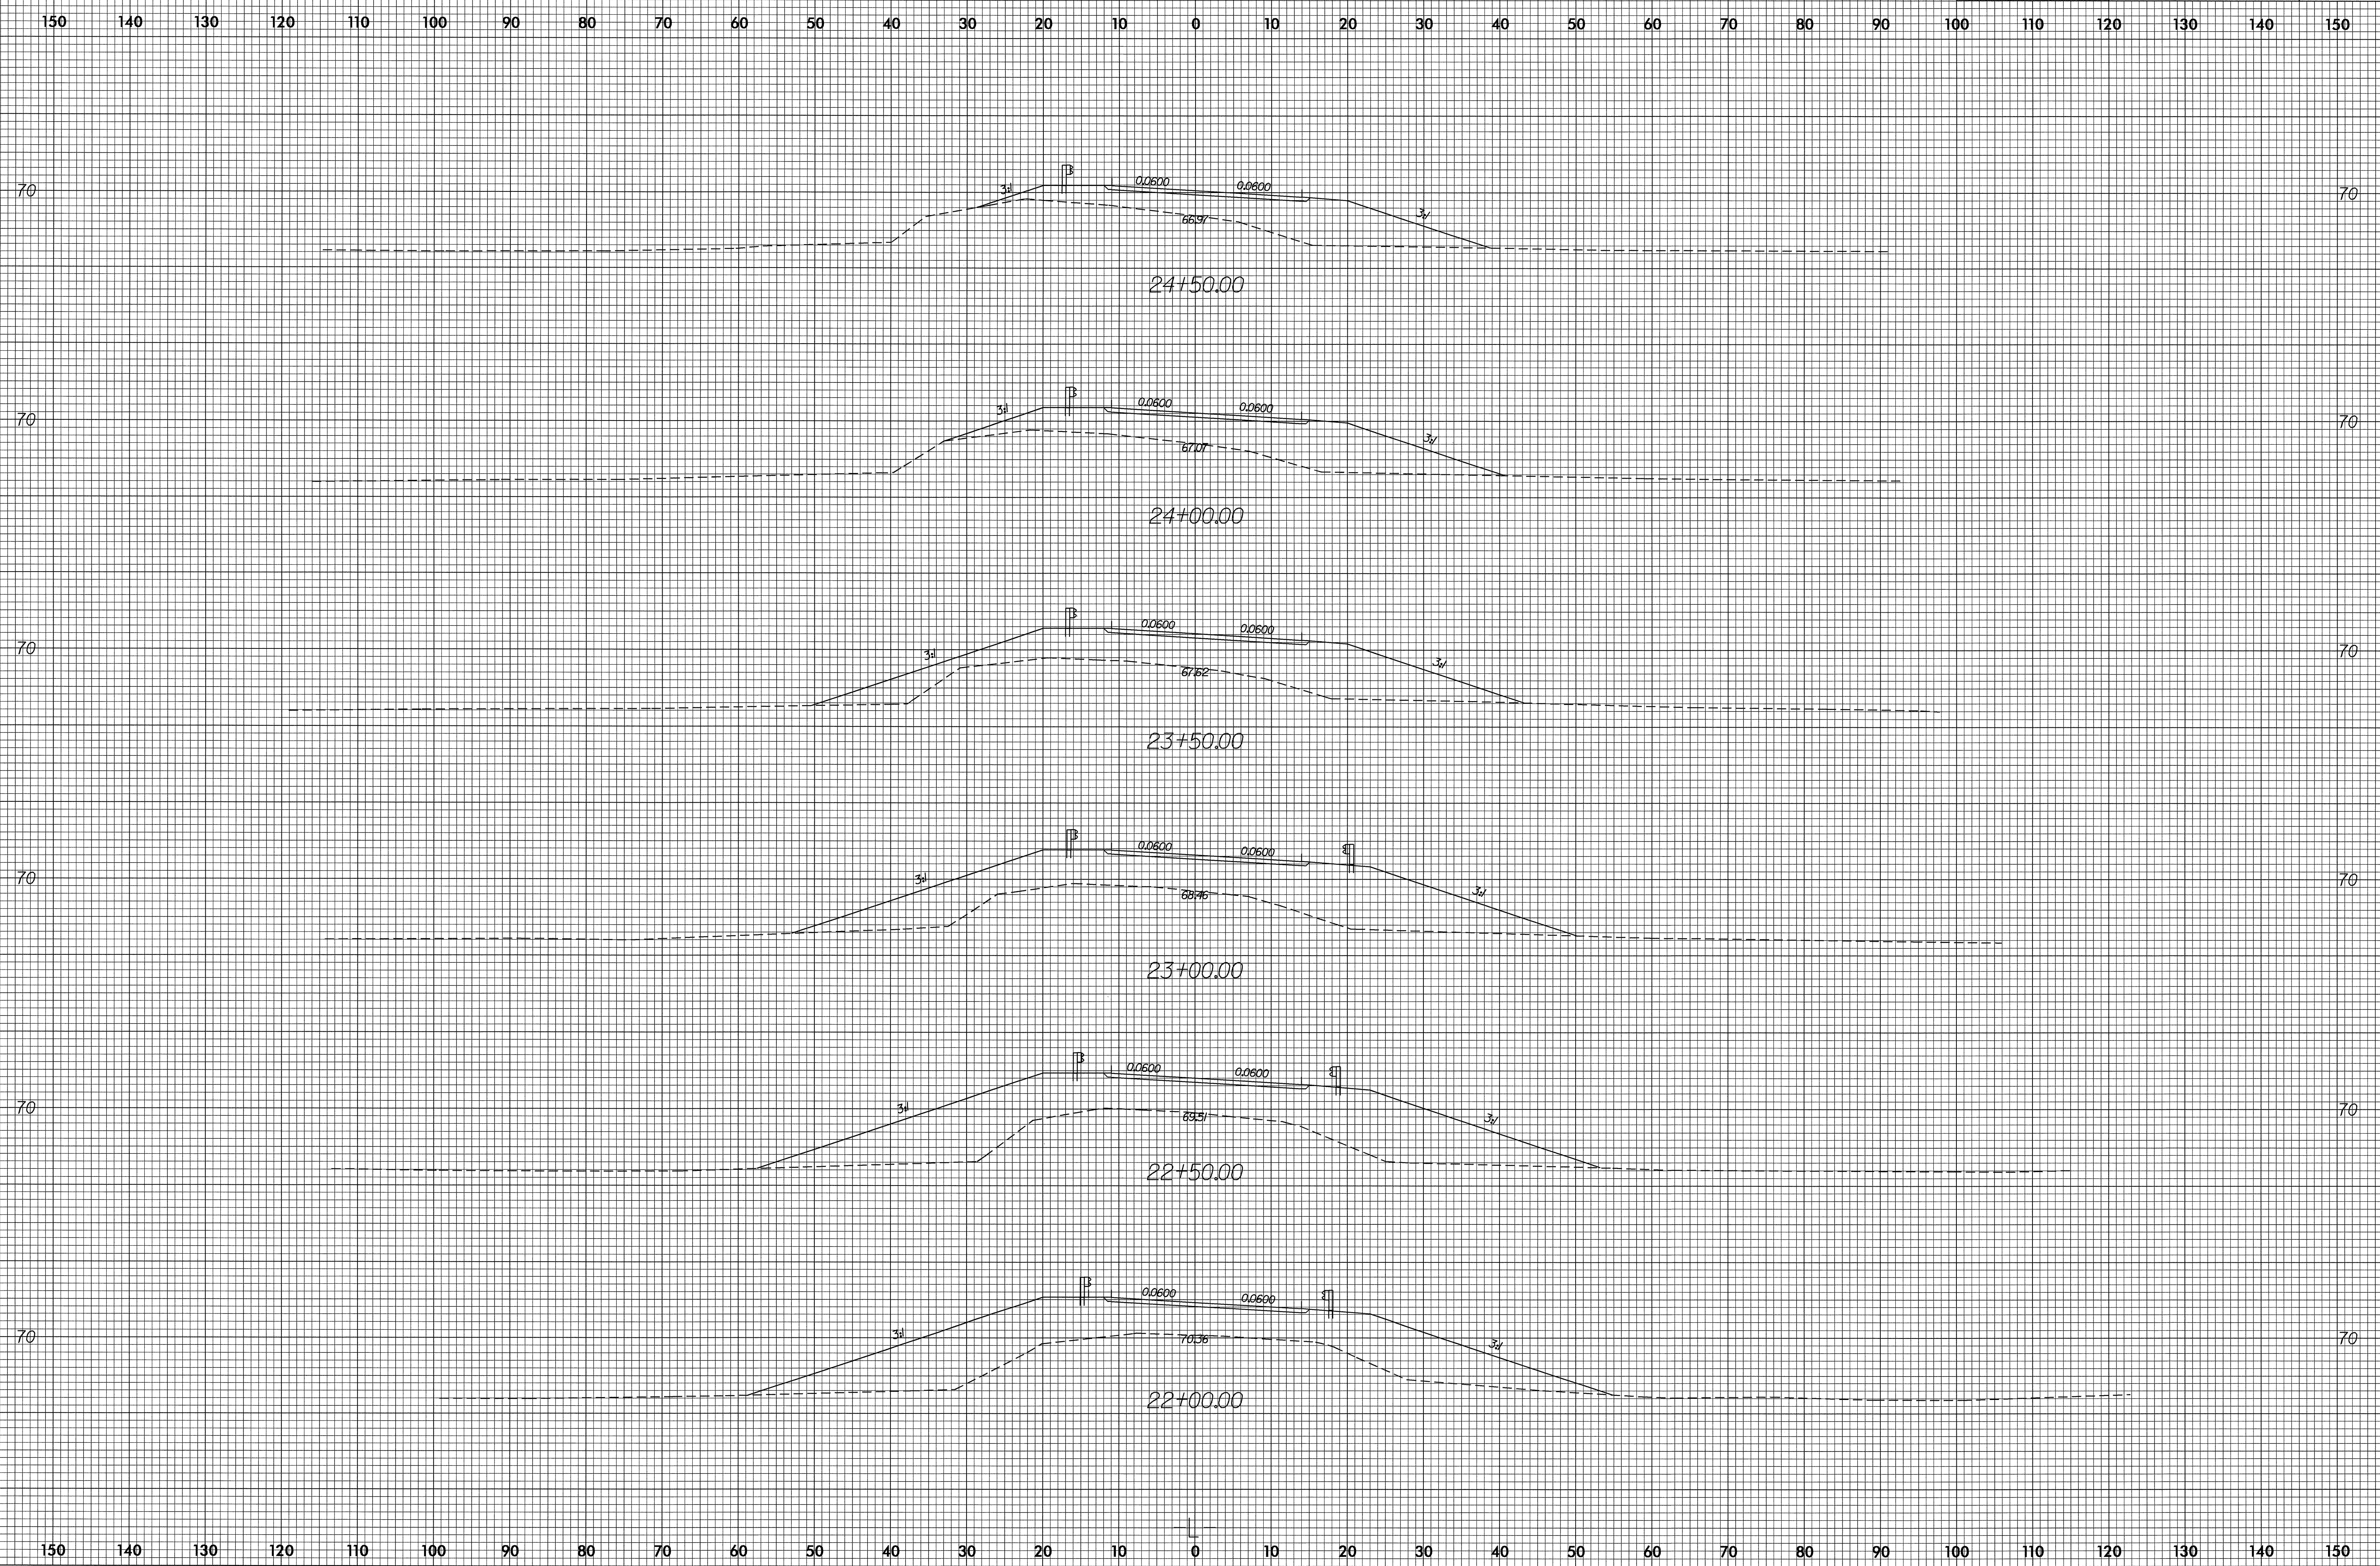

20-OCT-2004 09:08  
R:\XSC\11.rpt  
includ