


SECTION THROUGH B2

PROJECT 33209.11 (B-3664)
COUNTY HENDERSON
SHEET OF

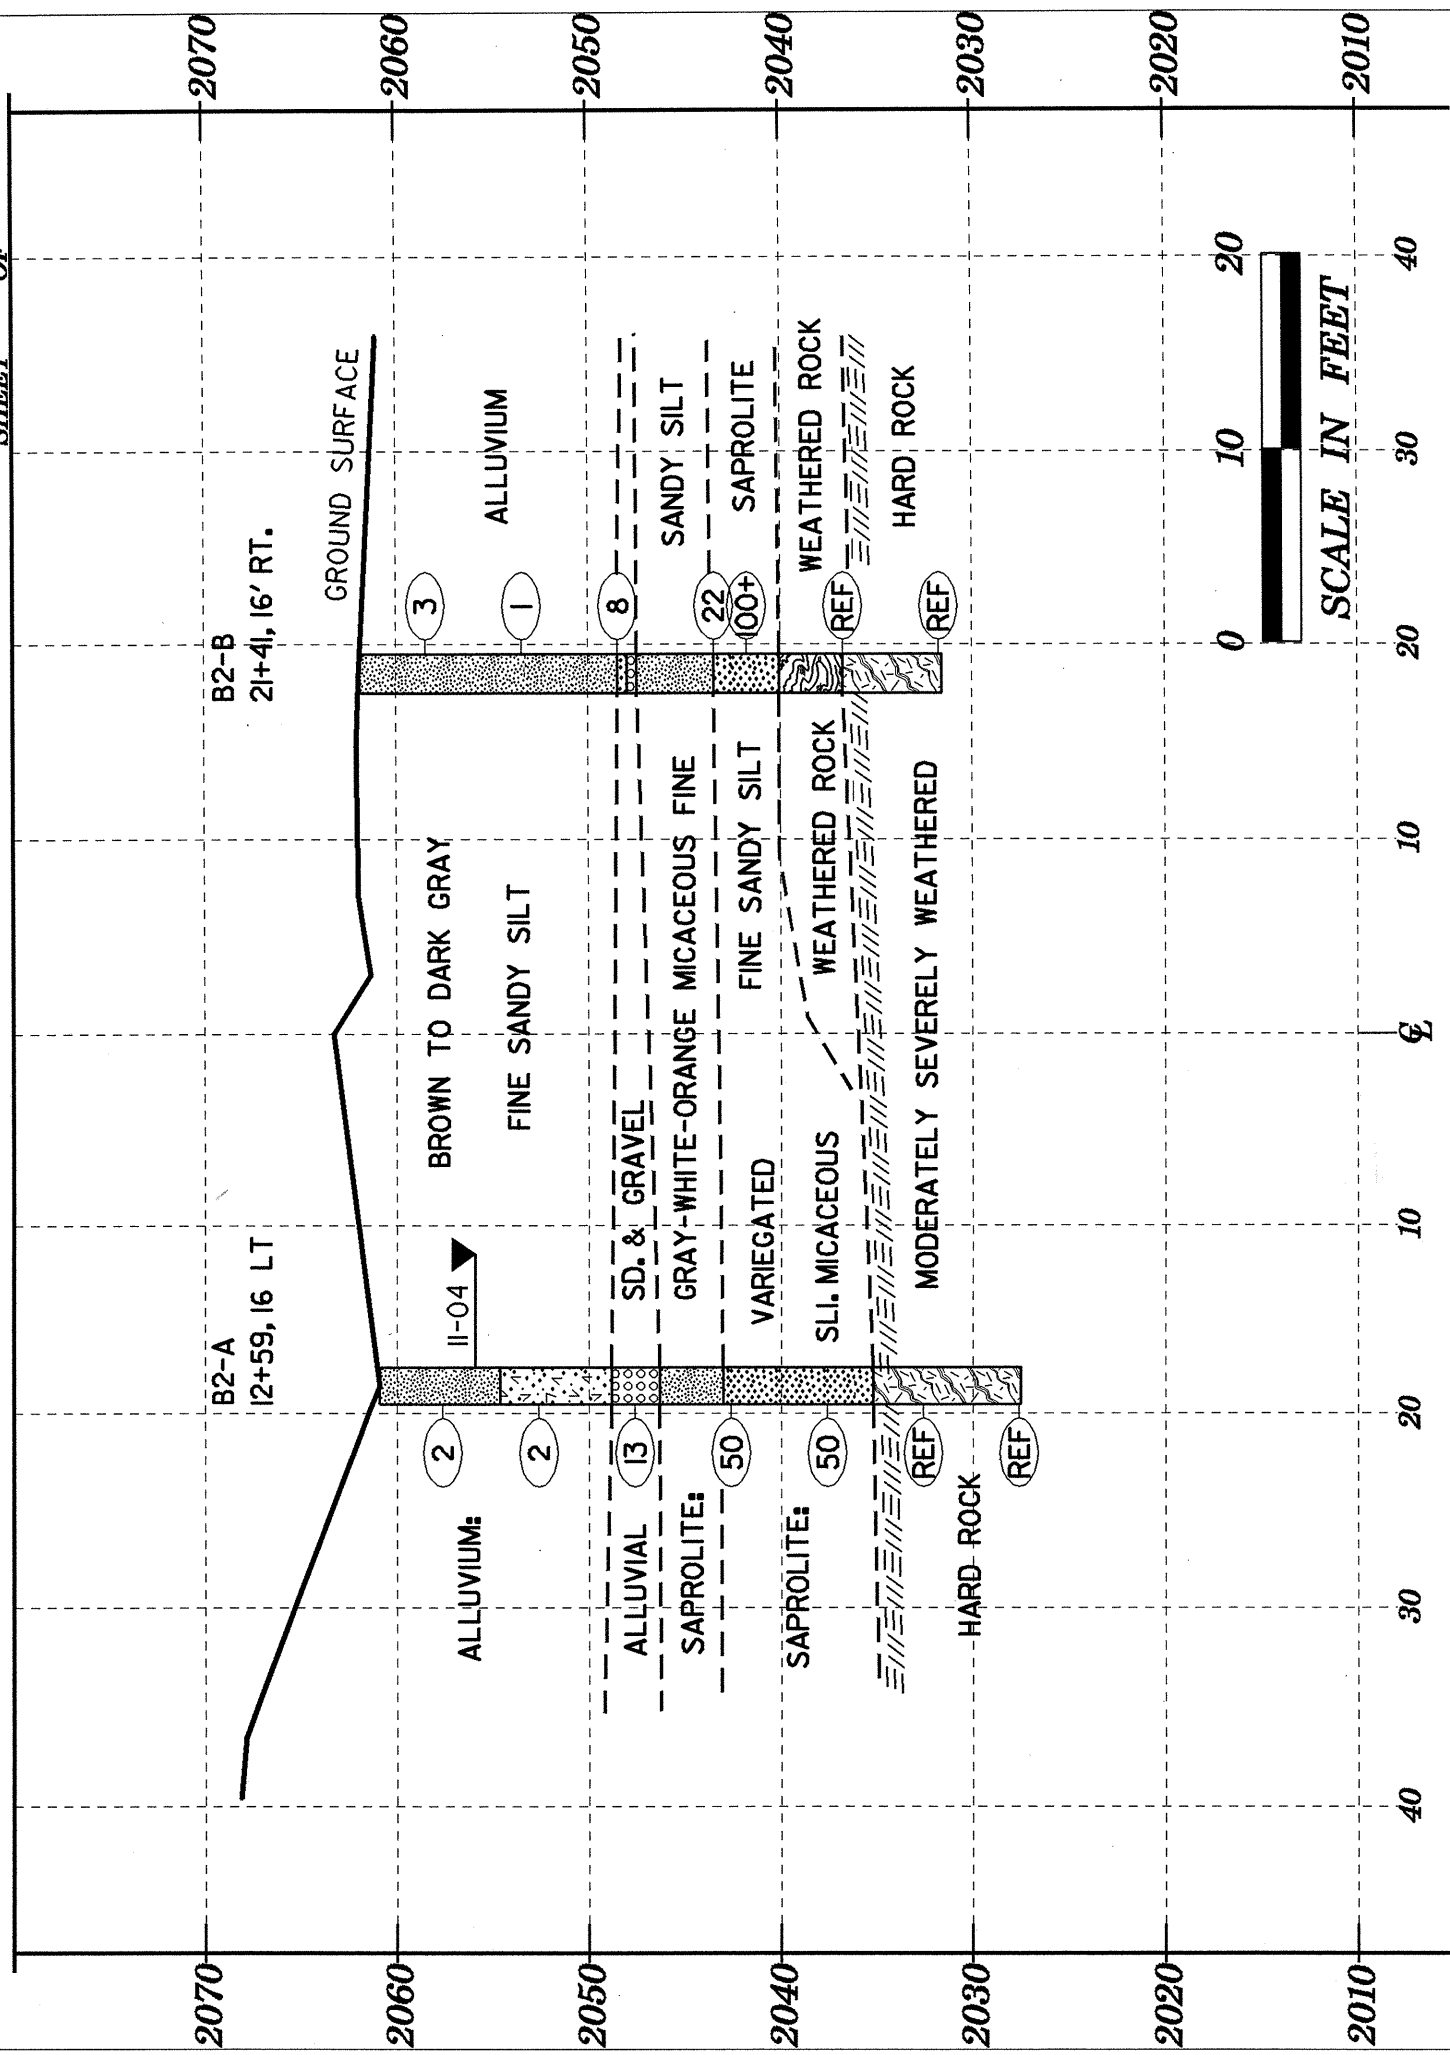

SECTION THROUGH EB2

PROJECT 33209.11 (B-3664)
COUNTY HENDERSON
SHEET OF

