


SECTION THROUGH EBI

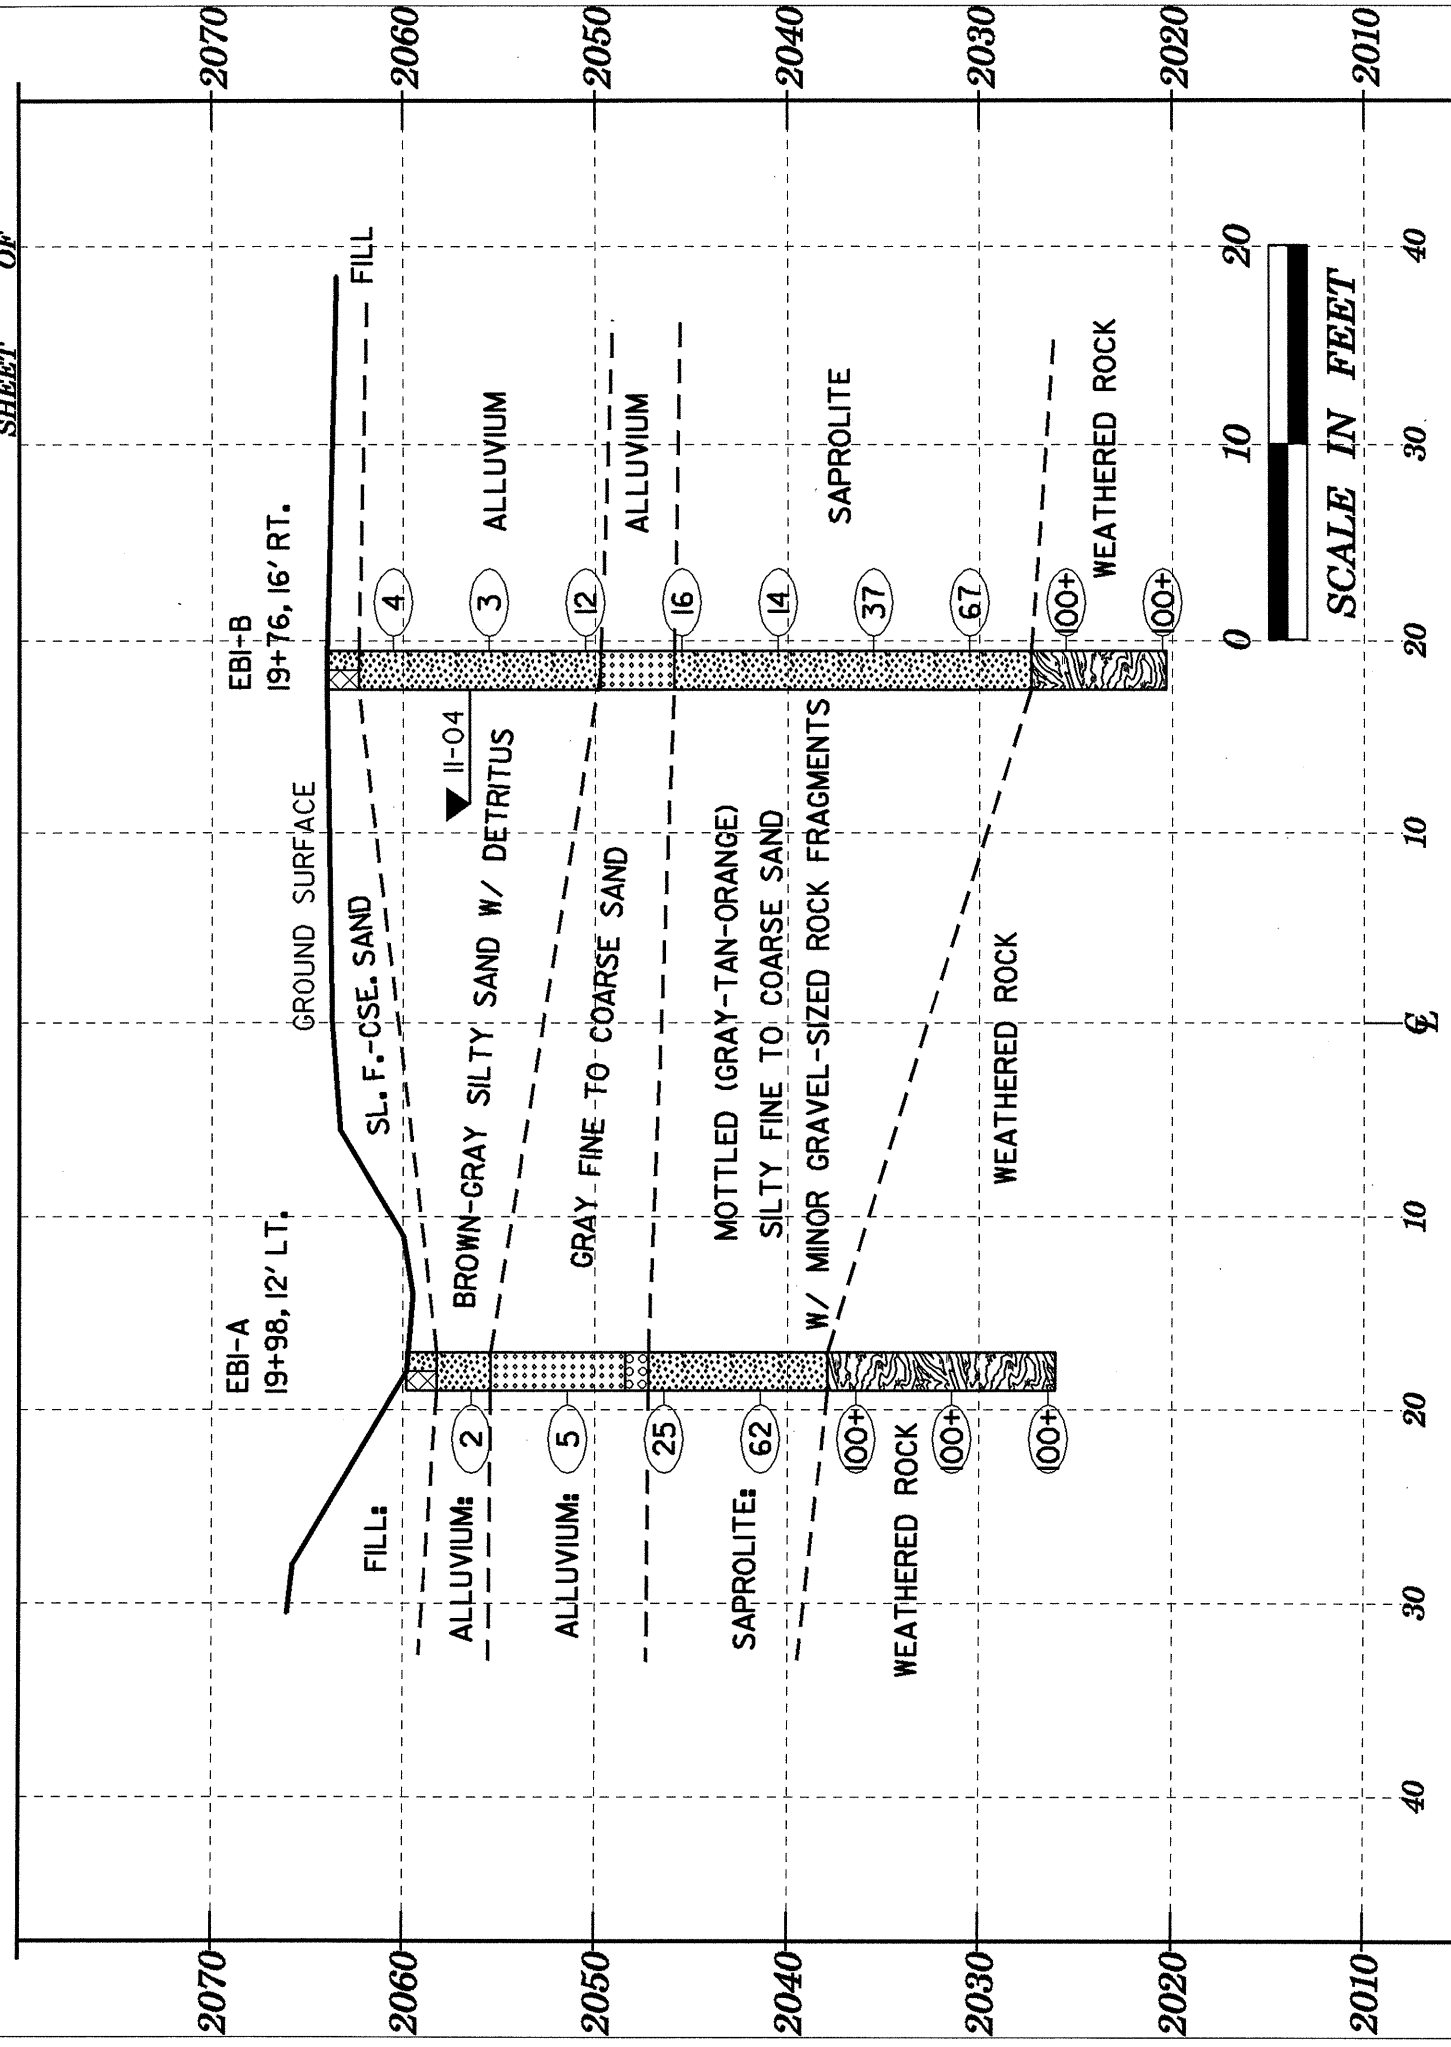

SECTION THROUGH BI

